

BLVD CRESCENT

FLOOR PLANS

D O W N T O W N
D U B A I

DOWNTOWN
DUBAI



BLVD CRESCENT

LEVEL 02 - 12
TOWER 1

3 BEDROOM

UNIT 2

| | | |
|--------------|----------------|--------------|
| SUITE AREA | 1785.41 SQ.FT. | 165.87 SQ.M. |
| BALCONY AREA | 171.90 SQ.FT. | 15.97 SQ.M. |
| TOTAL AREA | 1957.31 SQ.FT. | 181.84 SQ.M. |

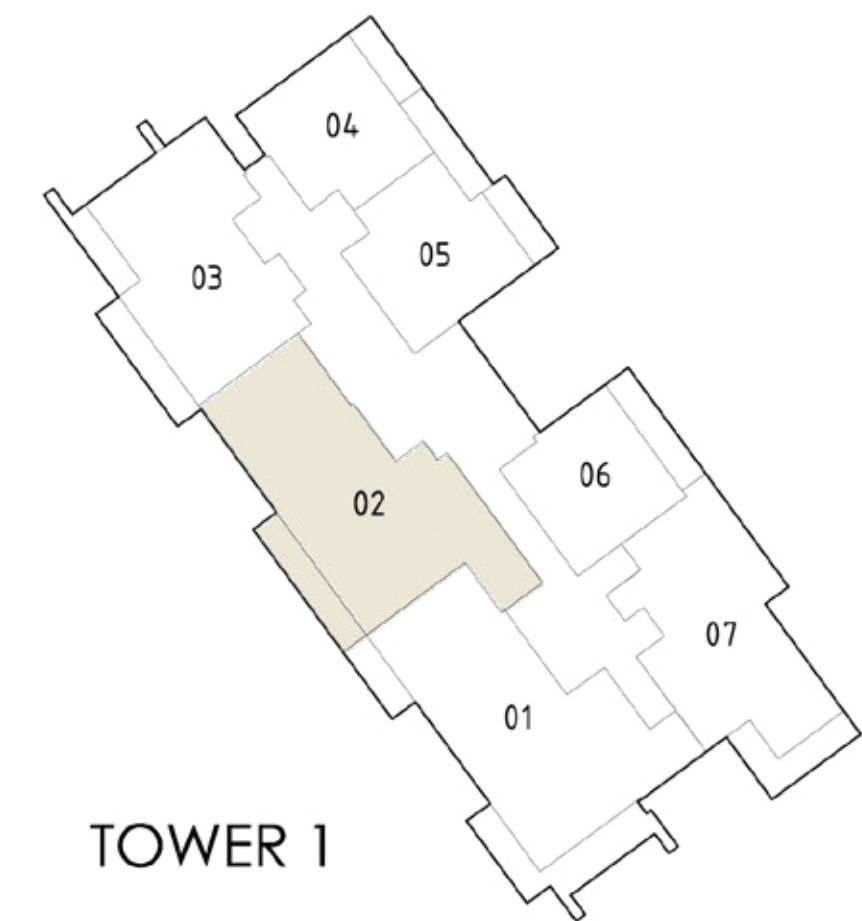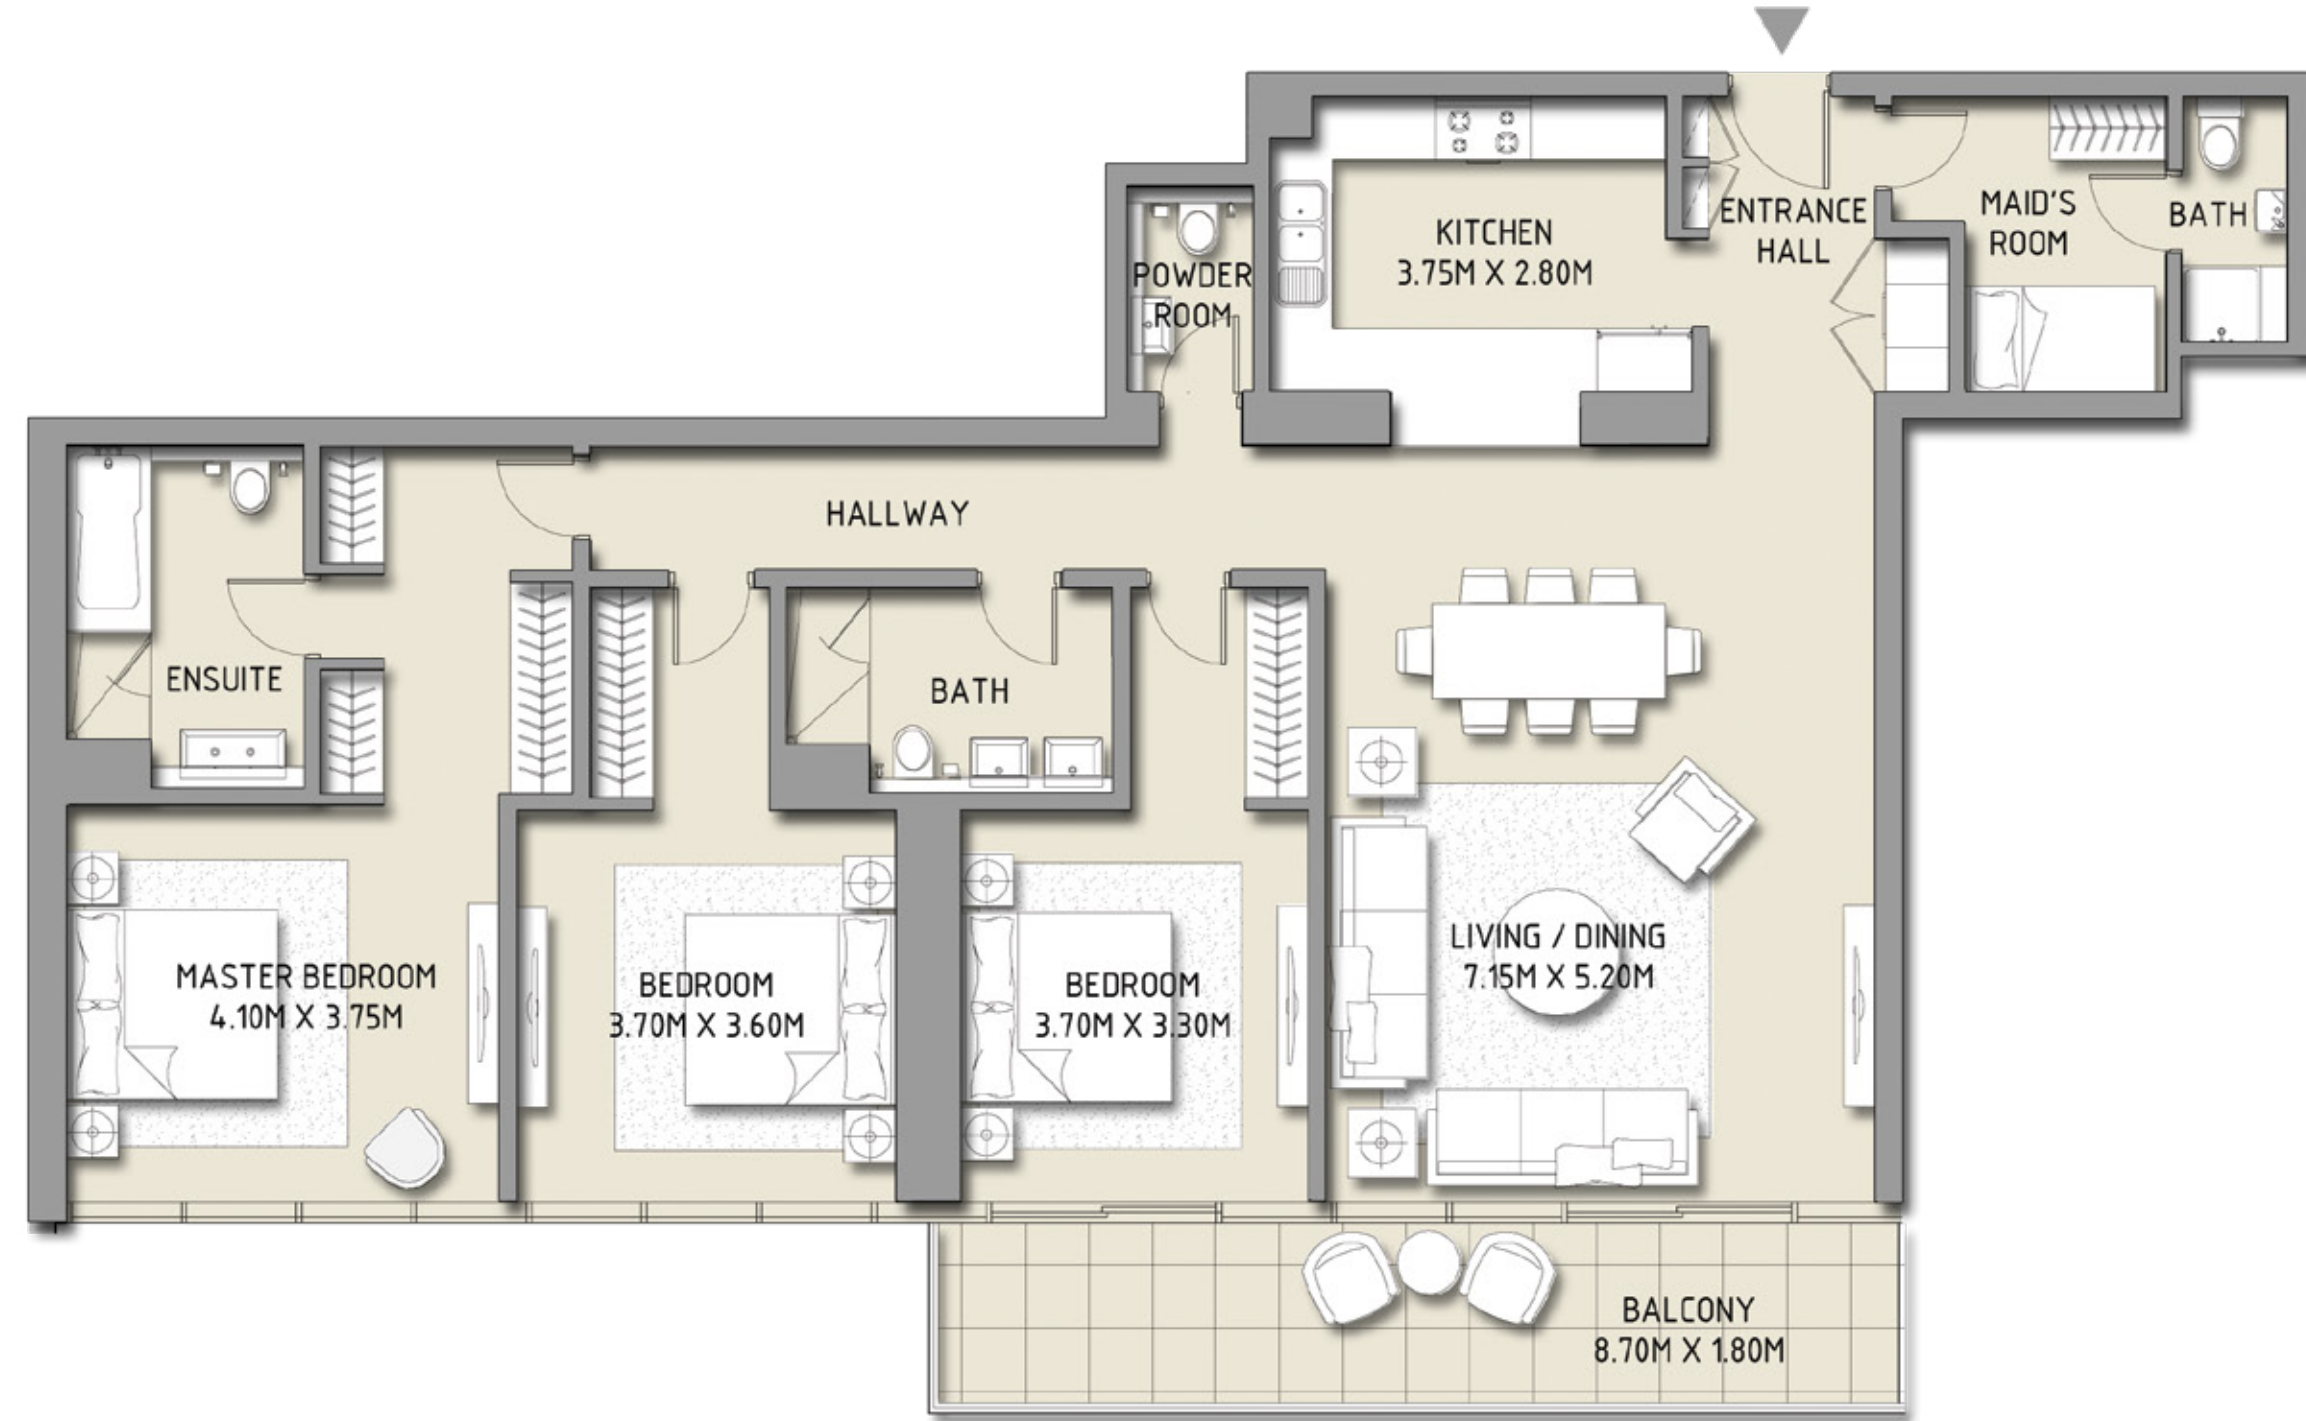

Disclaimer: 1. All room dimensions are measured to structural elements and exclude wall finishes and construction tolerances. 2. All dimensions have been provided by our consultant architects. 3. All materials, dimensions & drawings are approximate. Information is subject to change without notice. 4. Actual suite area may vary from the stated area. Drawings not to scale. The developer reserves the right to make revisions. 5. Calculation of suite area is measured as the area bounded by the centre line of demising or partition walls separating one unit from another unit, the exterior face of all exterior walls, and the exterior face of the corridor wall enclosing the adjoining unit. 6. Calculation of balcony area is measured as the area bounded by the centre line of demising or partition walls separating one unit from another unit, the outmost face of the enclosing guard and the external face of the unit adjoining the balcony. 7. The units are measured at typical floor in the building. Columns may vary in size depending on the floor level.

DOWNTOWN
DUBAI



BLVD CRESCENT

LEVEL 02 - 12
TOWER 1

2 BEDROOM

UNIT 3

| | | |
|--------------|----------------|--------------|
| SUITE AREA | 1366.80 SQ.FT. | 126.98 SQ.M. |
| BALCONY AREA | 257.58 SQ.FT. | 23.93 SQ.M. |
| TOTAL AREA | 1624.38 SQ.FT. | 150.91 SQ.M. |

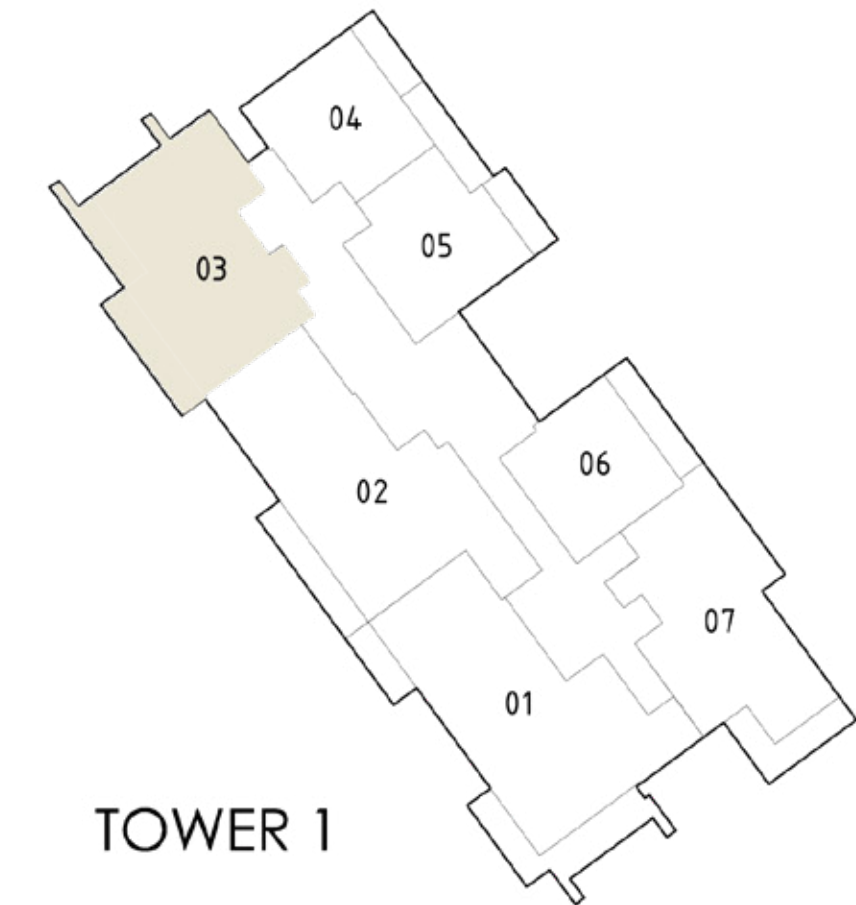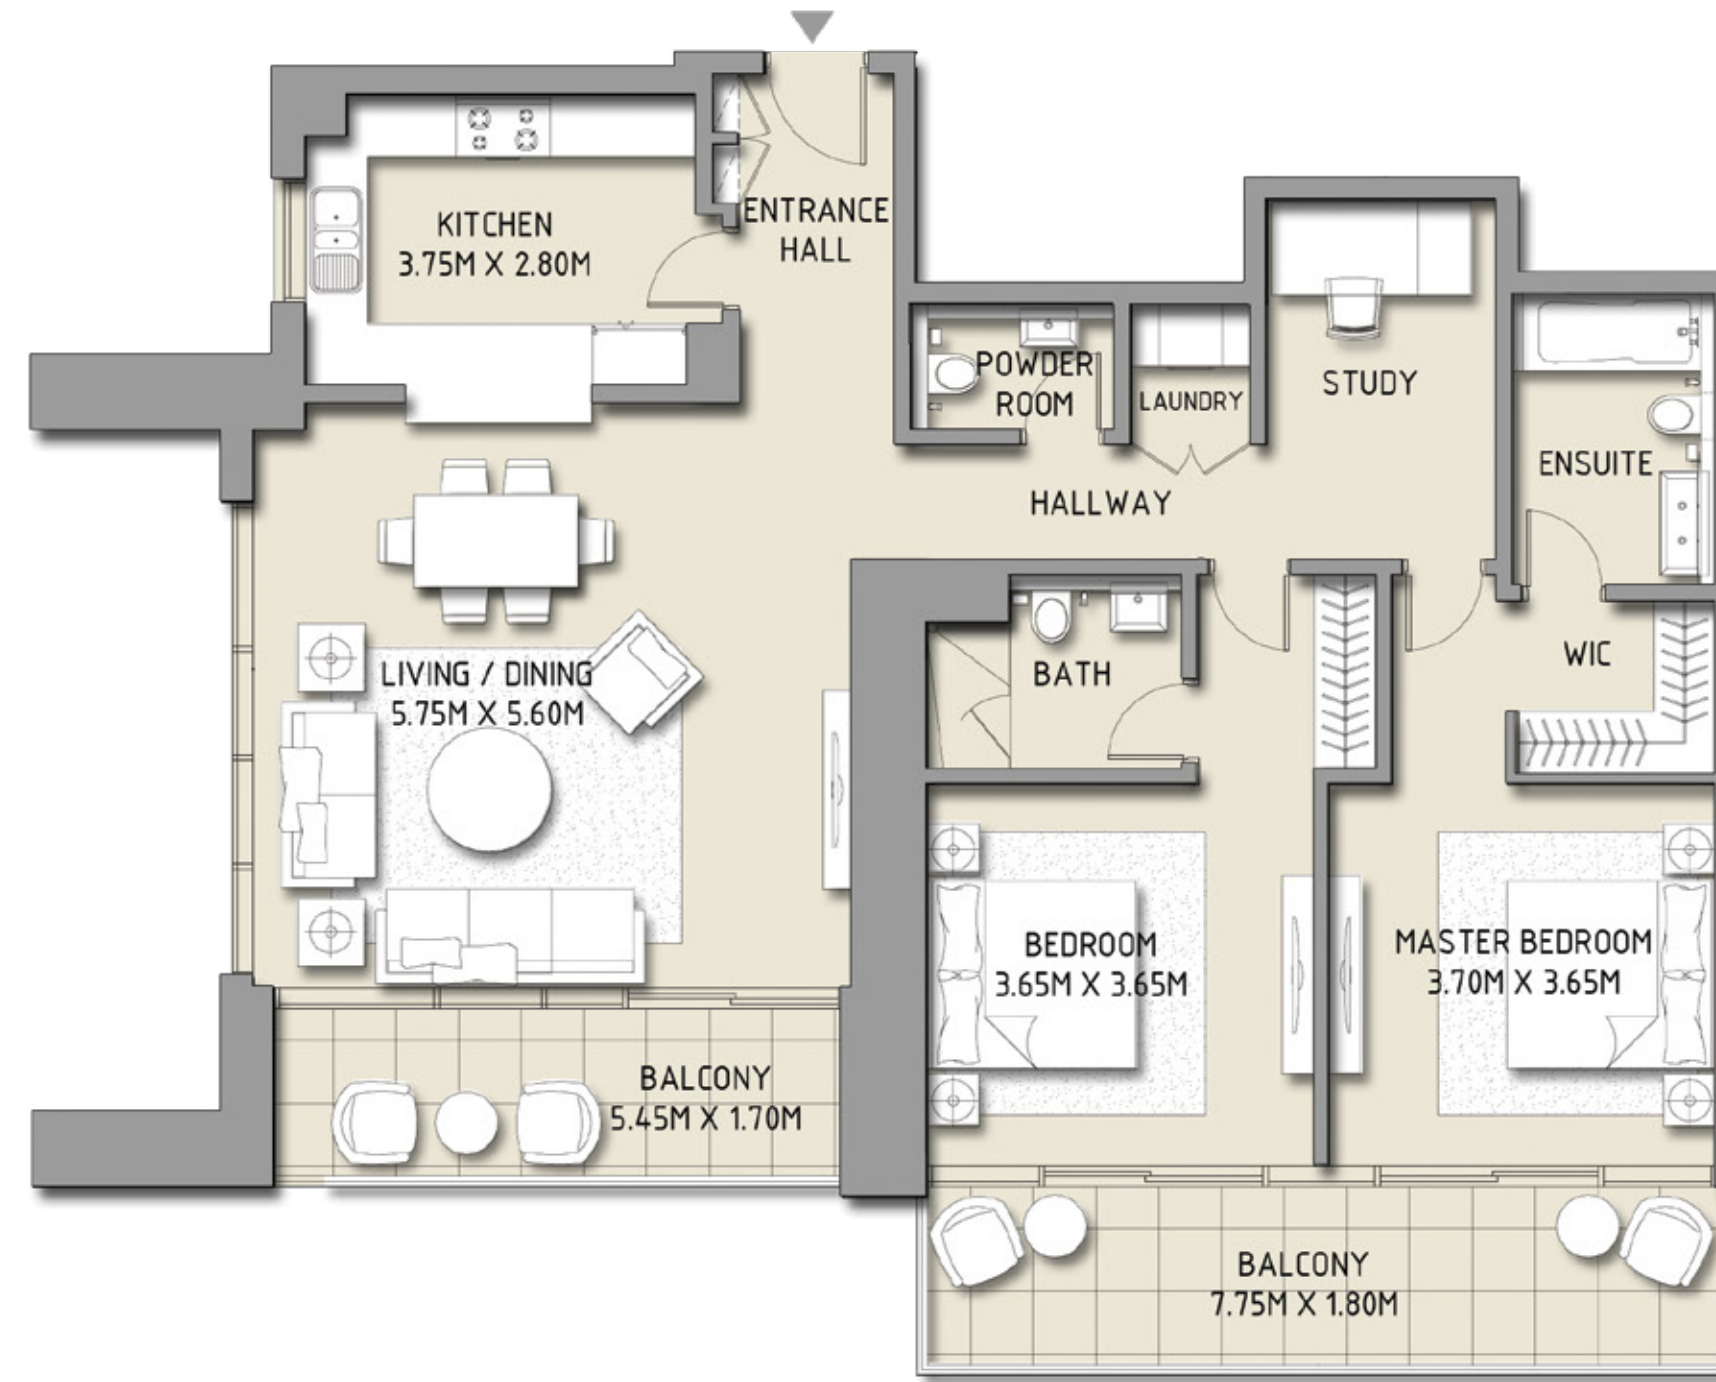

Disclaimer: 1. All room dimensions are measured to structural elements and exclude wall finishes and construction tolerances. 2. All dimensions have been provided by our consultant architects. 3. All materials, dimensions & drawings are approximate. Information is subject to change without notice. 4. Actual suite area may vary from the stated area. Drawings not to scale. The developer reserves the right to make revisions. 5. Calculation of suite area is measured as the area bounded by the centre line of demising or partition walls separating one unit from another unit, the exterior face of all exterior walls, and the exterior face of the corridor wall enclosing the adjoining unit. 6. Calculation of balcony area is measured as the area bounded by the centre line of demising or partition walls separating one unit from another unit, the outmost face of the enclosing guard and the external face of the unit adjoining the balcony. 7. The units are measured at typical floor in the building. Columns may vary in size depending on the floor level.

DOWNTOWN DUBAI



BLVD CRESCENT

LEVEL 02 - 12
TOWER 1

1 BEDROOM

UNIT 4

| | | |
|--------------|---------------|-------------|
| SUITE AREA | 770.80 SQ.FT. | 71.61 SQ.M. |
| BALCONY AREA | 176.10 SQ.FT. | 16.36 SQ.M. |
| TOTAL AREA | 946.90 SQ.FT. | 87.97 SQ.M. |

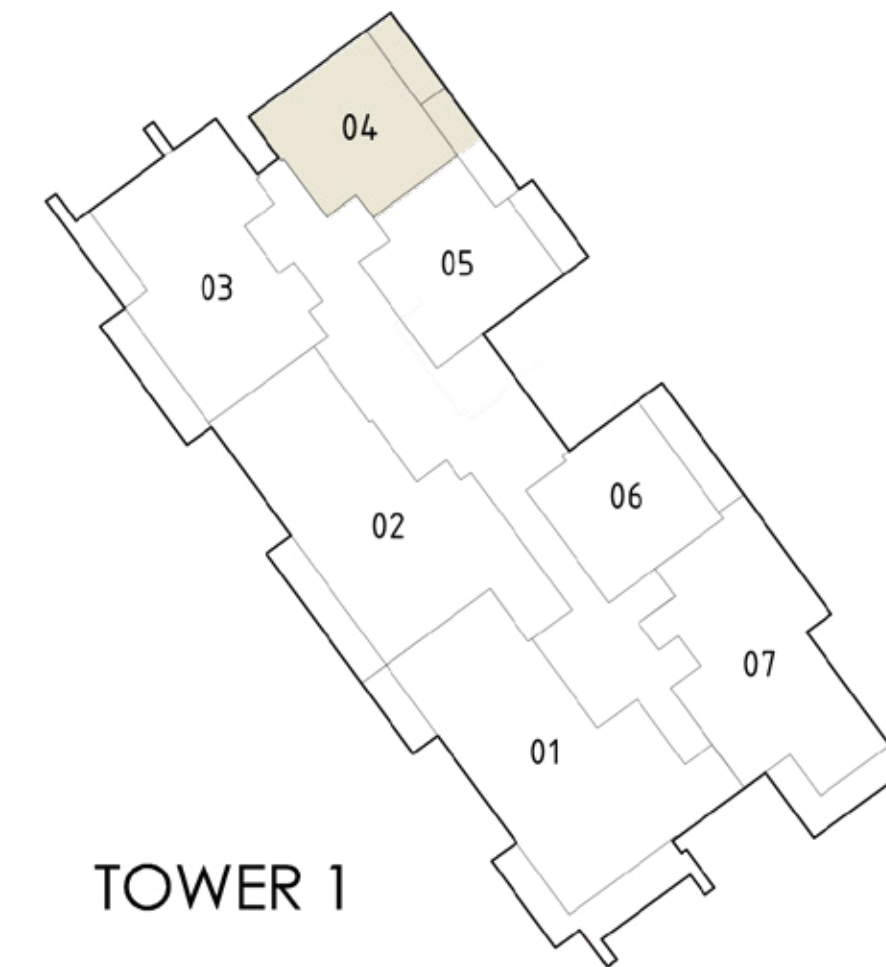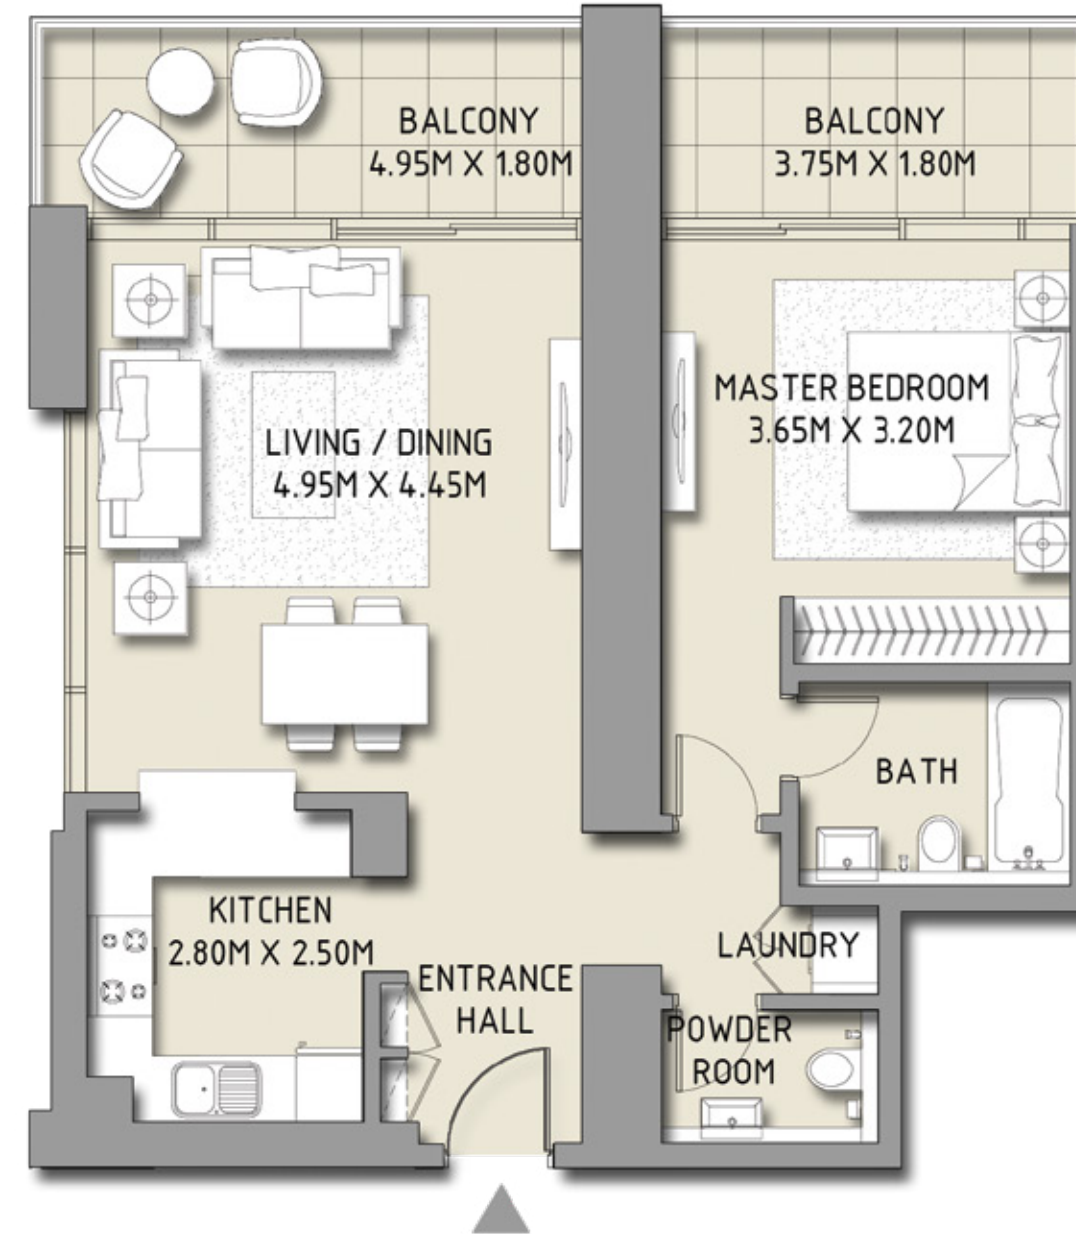

Disclaimer: 1. All room dimensions are measured to structural elements and exclude wall finishes and construction tolerances. 2. All dimensions have been provided by our consultant architects. 3. All materials, dimensions & drawings are approximate. Information is subject to change without notice. 4. Actual suite area may vary from the stated area. Drawings not to scale. The developer reserves the right to make revisions. 5. Calculation of suite area is measured as the area bounded by the centre line of demising or partition walls separating one unit from another unit, the exterior face of all exterior walls, and the exterior face of the corridor wall enclosing the adjoining unit. 6. Calculation of balcony area is measured as the area bounded by the centre line of demising or partition walls separating one unit from another unit, the outmost face of the enclosing guard and the external face of the unit adjoining the balcony. 7. The units are measured at typical floor in the building. Columns may vary in size depending on the floor level.

DOWNTOWN DUBAI



BLVD CRESCENT

LEVEL 02 - 12
TOWER 1

1 BEDROOM

UNIT 5

| | | |
|--------------|----------------|-------------|
| SUITE AREA | 826.24 SQ.FT. | 76.76 SQ.M. |
| BALCONY AREA | 175.13 SQ.FT. | 16.27 SQ.M. |
| TOTAL AREA | 1001.37 SQ.FT. | 93.03 SQ.M. |

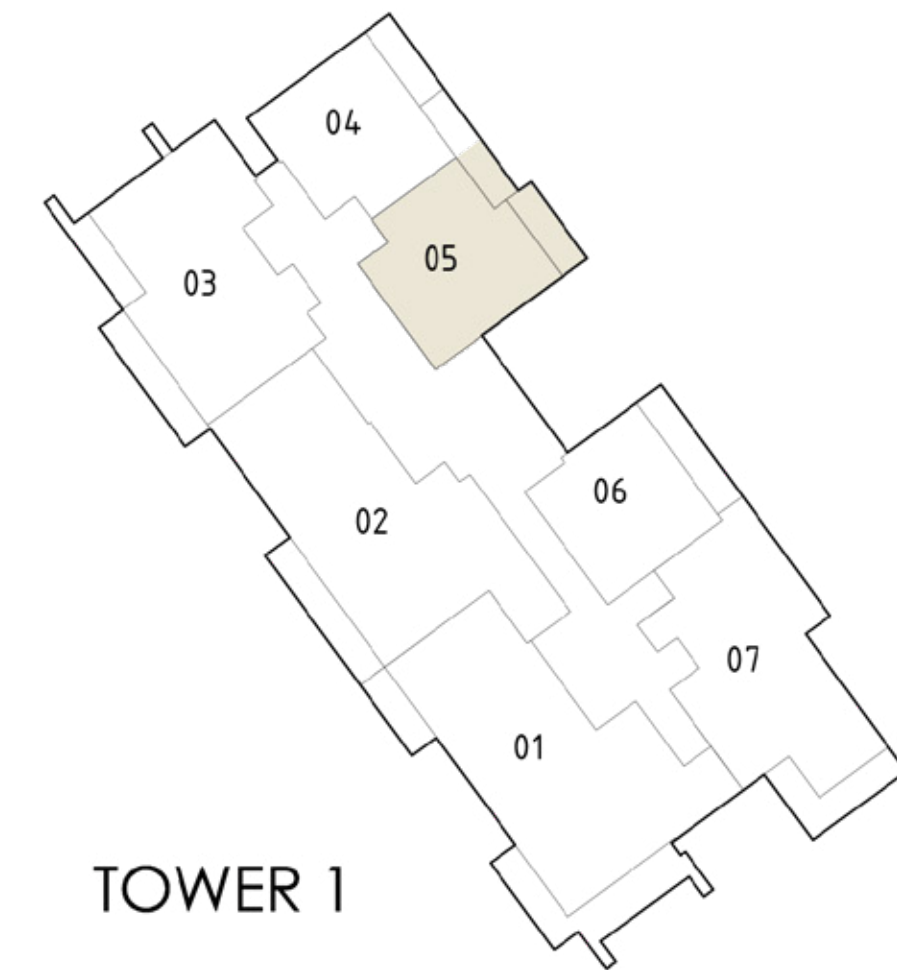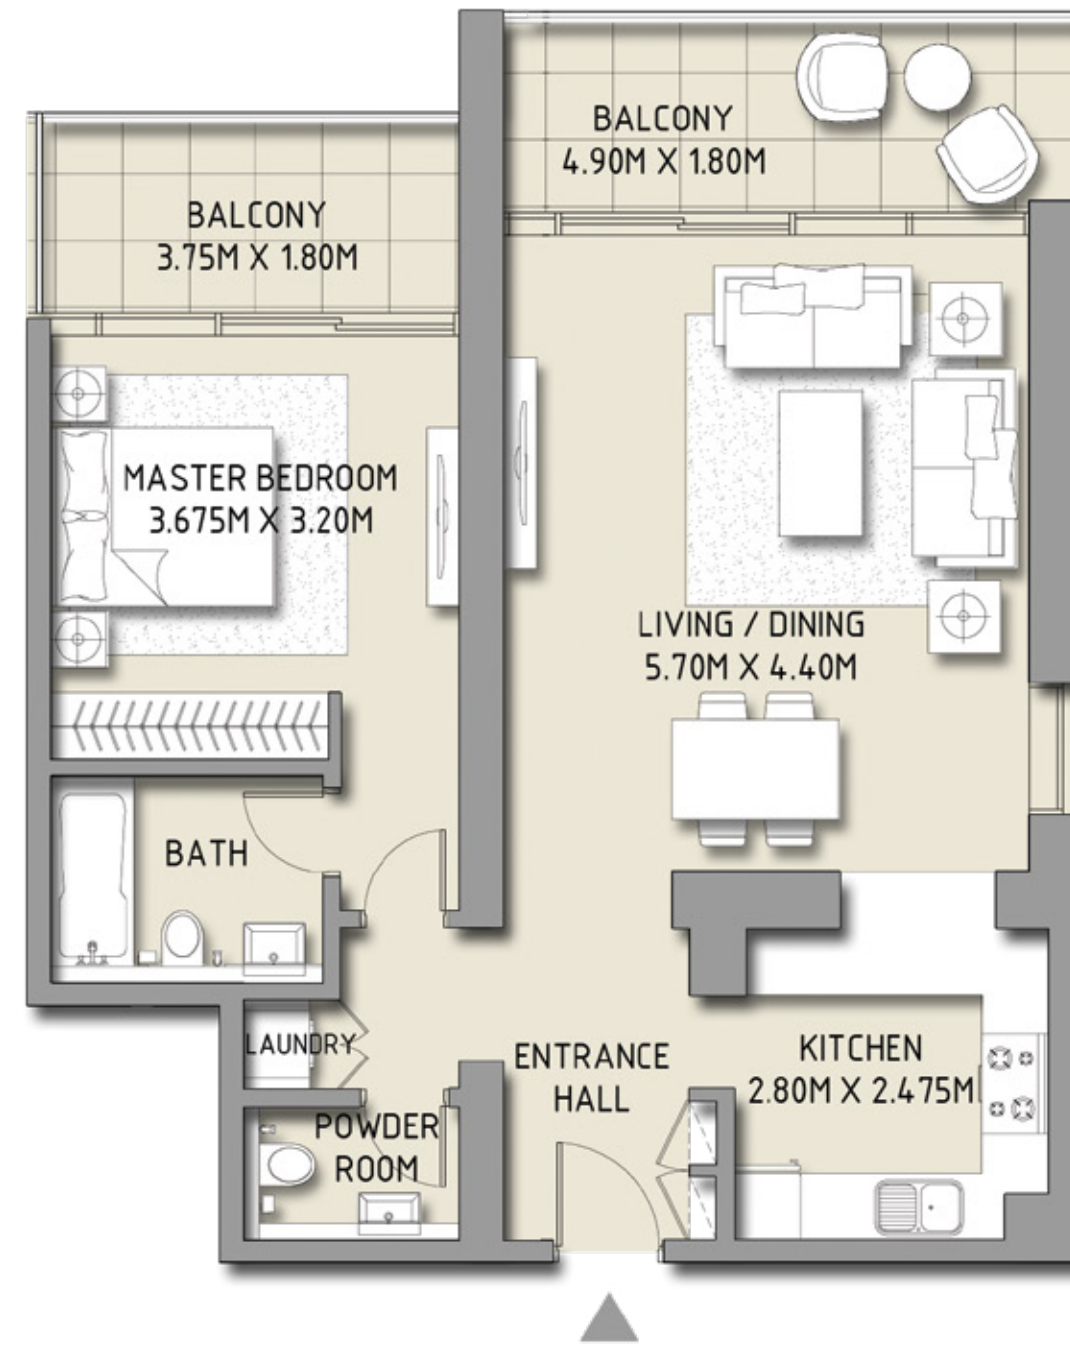

Disclaimer: 1. All room dimensions are measured to structural elements and exclude wall finishes and construction tolerances. 2. All dimensions have been provided by our consultant architects. 3. All materials, dimensions & drawings are approximate. Information is subject to change without notice. 4. Actual suite area may vary from the stated area. Drawings not to scale. The developer reserves the right to make revisions. 5. Calculation of suite area is measured as the area bounded by the centre line of demising or partition walls separating one unit from another unit, the exterior face of all exterior walls, and the exterior face of the corridor wall enclosing the adjoining unit. 6. Calculation of balcony area is measured as the area bounded by the centre line of demising or partition walls separating one unit from another unit, the outmost face of the enclosing guard and the external face of the unit adjoining the balcony. 7. The units are measured at typical floor in the building. Columns may vary in size depending on the floor level.

DOWNTOWN
DUBAI



BLVD CRESCENT

LEVEL 02 - 12
TOWER 1

1 BEDROOM

UNIT 6

| | | |
|--------------|---------------|-------------|
| SUITE AREA | 741.74 SQ.FT. | 68.91 SQ.M. |
| BALCONY AREA | 164.36 SQ.FT. | 15.27 SQ.M. |
| TOTAL AREA | 906.11 SQ.FT. | 84.18 SQ.M. |

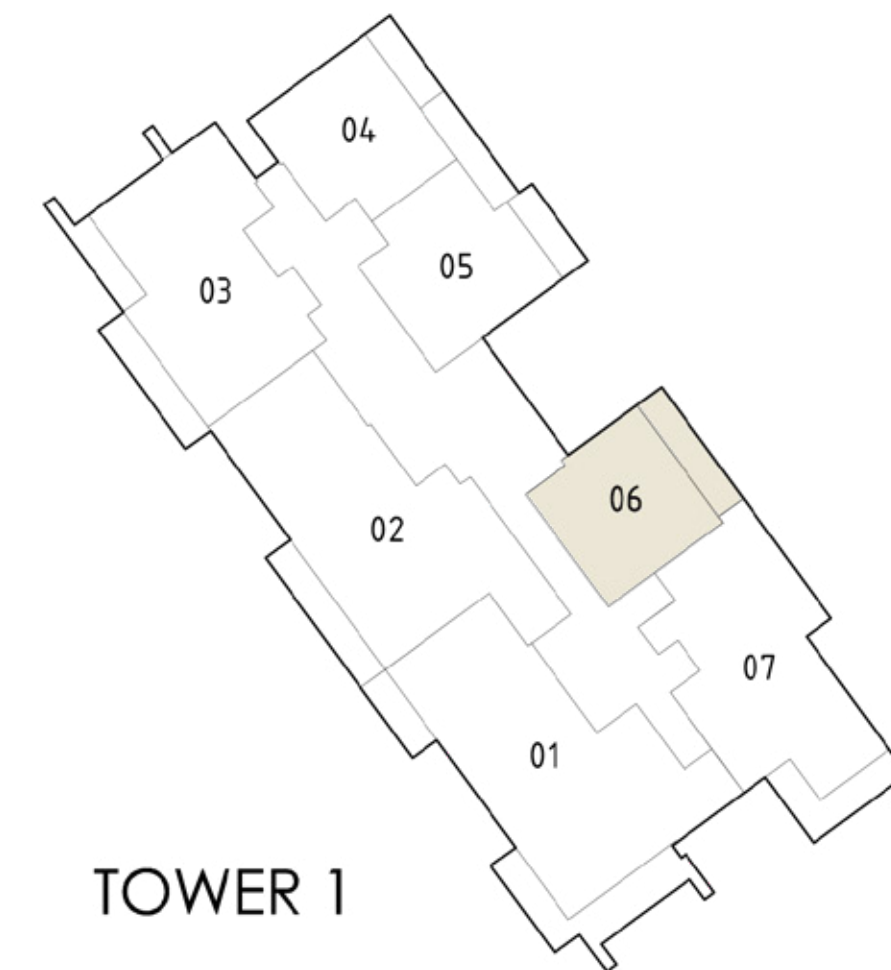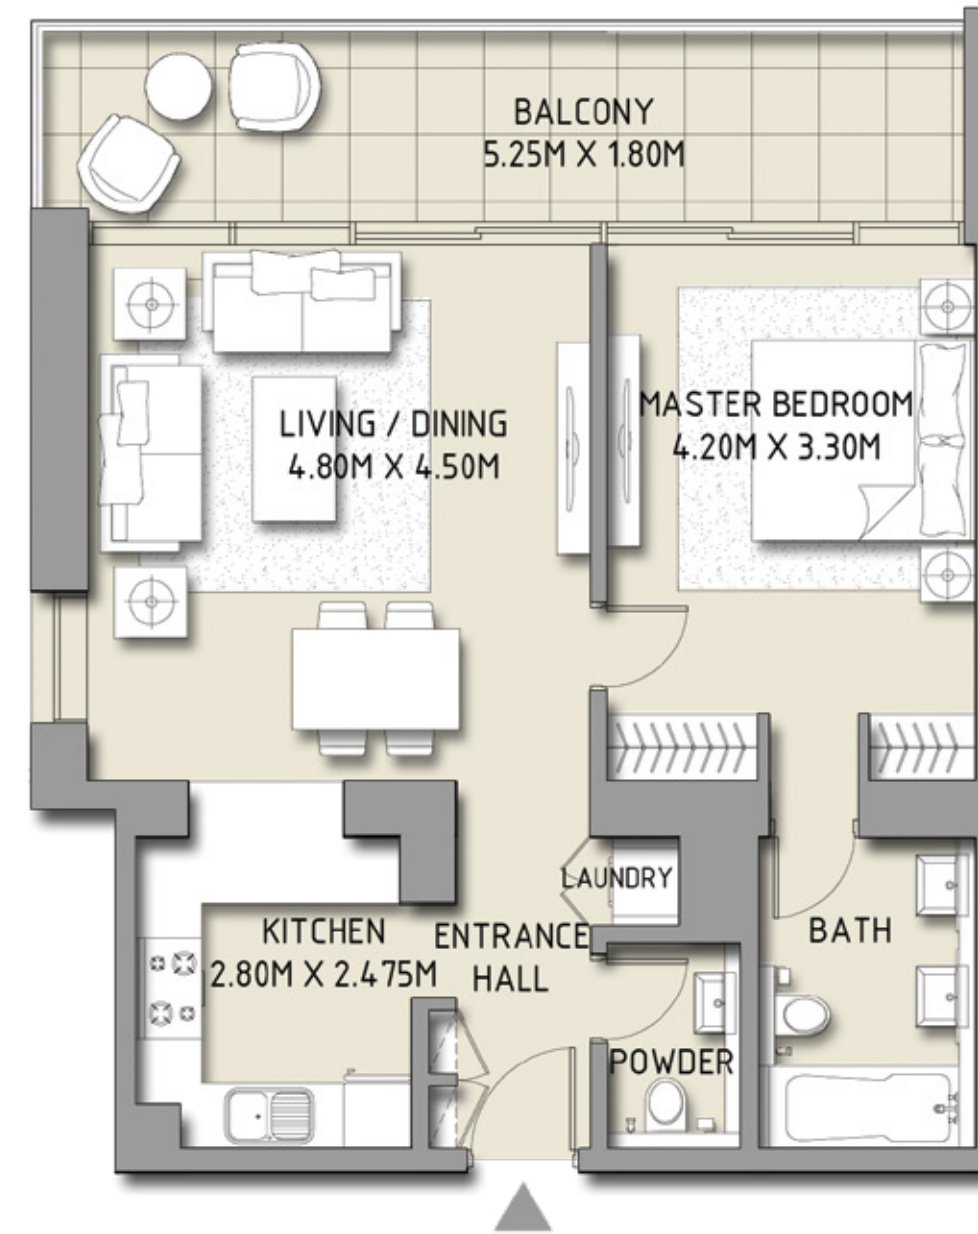

Disclaimer: 1. All room dimensions are measured to structural elements and exclude wall finishes and construction tolerances. 2. All dimensions have been provided by our consultant architects. 3. All materials, dimensions & drawings are approximate. Information is subject to change without notice. 4. Actual suite area may vary from the stated area. Drawings not to scale. The developer reserves the right to make revisions. 5. Calculation of suite area is measured as the area bounded by the centre line of demising or partition walls separating one unit from another unit, the exterior face of all exterior walls, and the exterior face of the corridor wall enclosing the adjoining unit. 6. Calculation of balcony area is measured as the area bounded by the centre line of demising or partition walls separating one unit from another unit, the outmost face of the enclosing guard and the external face of the unit adjoining the balcony. 7. The units are measured at typical floor in the building. Columns may vary in size depending on the floor level.

DOWNTOWN
DUBAI



BLVD CRESCENT

LEVEL 02 - 12
TOWER 1

2 BEDROOM

UNIT 7

| | | |
|--------------|----------------|--------------|
| SUITE AREA | 1350.44 SQ.FT. | 125.46 SQ.M. |
| BALCONY AREA | 188.37 SQ.FT. | 17.50 SQ.M. |
| TOTAL AREA | 1538.81 SQ.FT. | 142.96 SQ.M. |

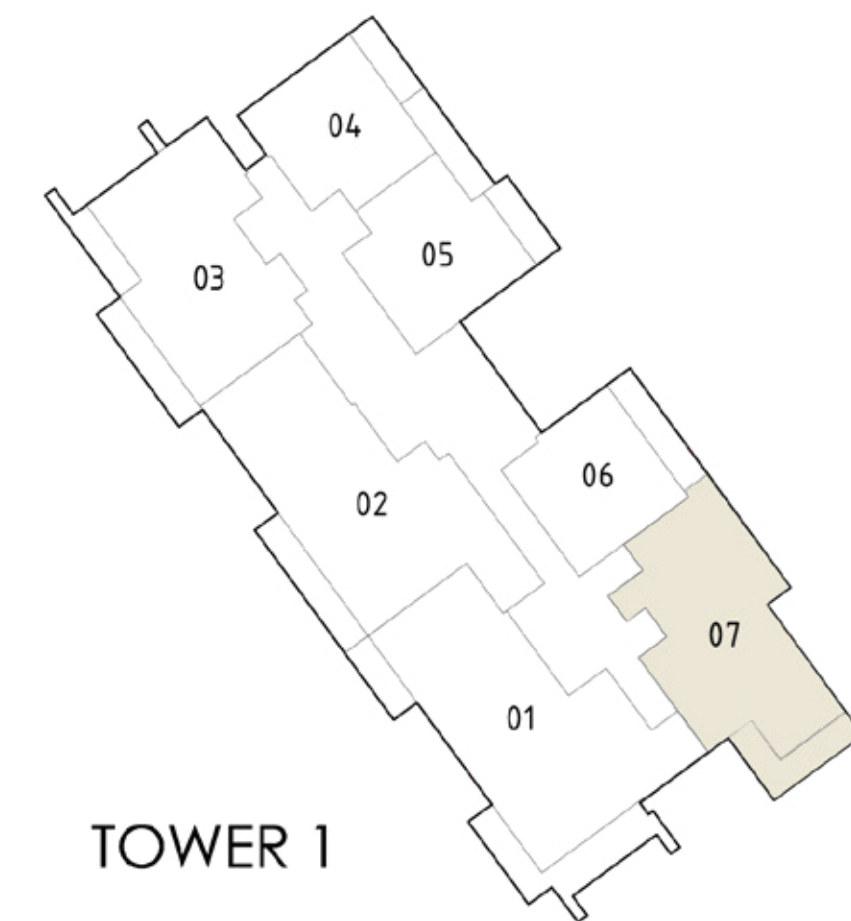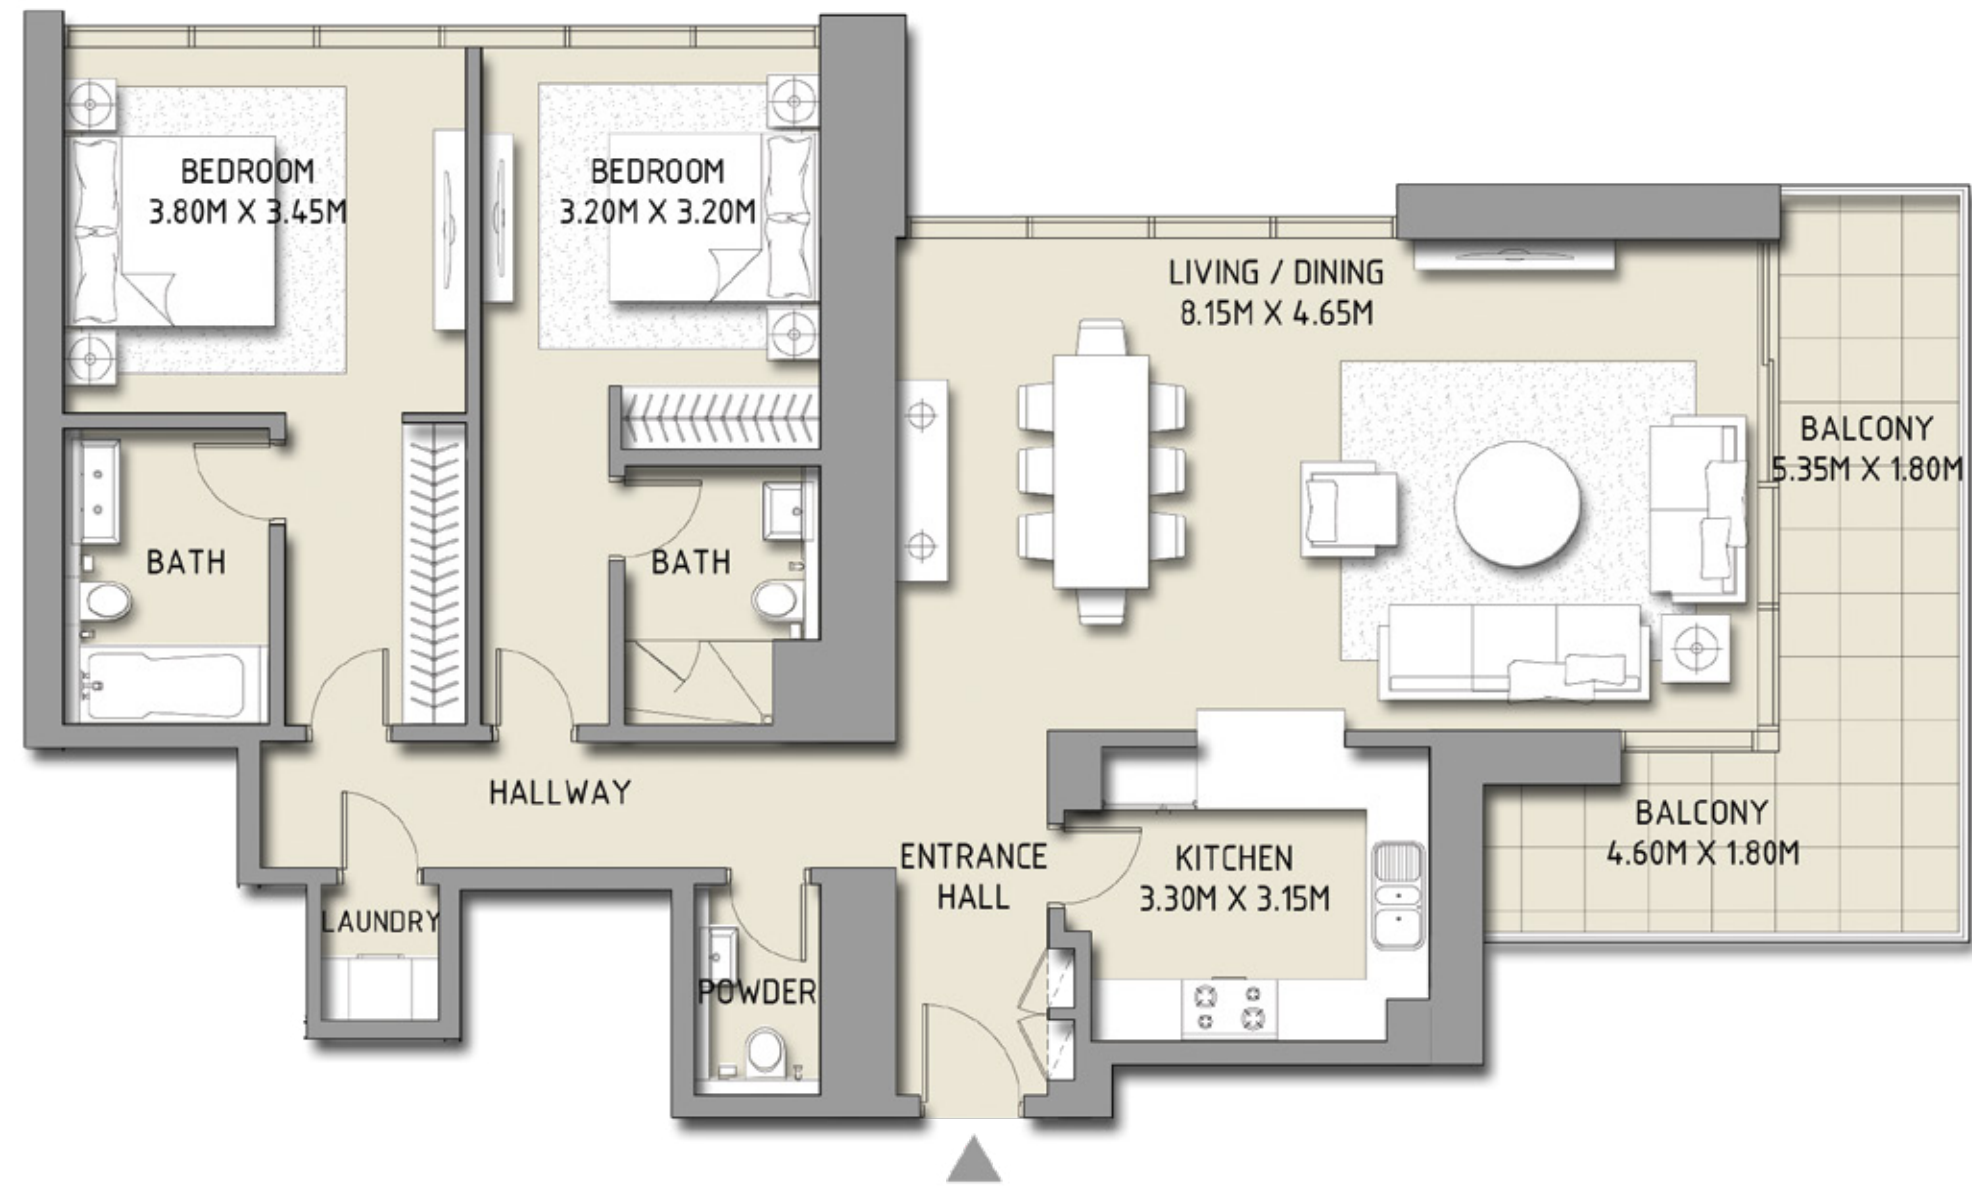

Disclaimer: 1. All room dimensions are measured to structural elements and exclude wall finishes and construction tolerances. 2. All dimensions have been provided by our consultant architects. 3. All materials, dimensions & drawings are approximate. Information is subject to change without notice. 4. Actual suite area may vary from the stated area. Drawings not to scale. The developer reserves the right to make revisions. 5. Calculation of suite area is measured as the area bounded by the centre line of demising or partition walls separating one unit from another unit, the exterior face of all exterior walls, and the exterior face of the corridor wall enclosing the adjoining unit. 6. Calculation of balcony area is measured as the area bounded by the centre line of demising or partition walls separating one unit from another unit, the outmost face of the enclosing guard and the external face of the unit adjoining the balcony. 7. The units are measured at typical floor in the building. Columns may vary in size depending on the floor level.

DOWNTOWN
DUBAI



BLVD CRESCENT

LEVEL 10 - 30
TOWER 1

3 BEDROOM

UNIT 1

| | | |
|--------------|----------------|--------------|
| SUITE AREA | 1765.50 SQ.FT. | 164.02 SQ.M. |
| BALCONY AREA | 384.59 SQ.FT. | 35.73 SQ.M. |
| TOTAL AREA | 2150.09 SQ.FT. | 199.75 SQ.M. |

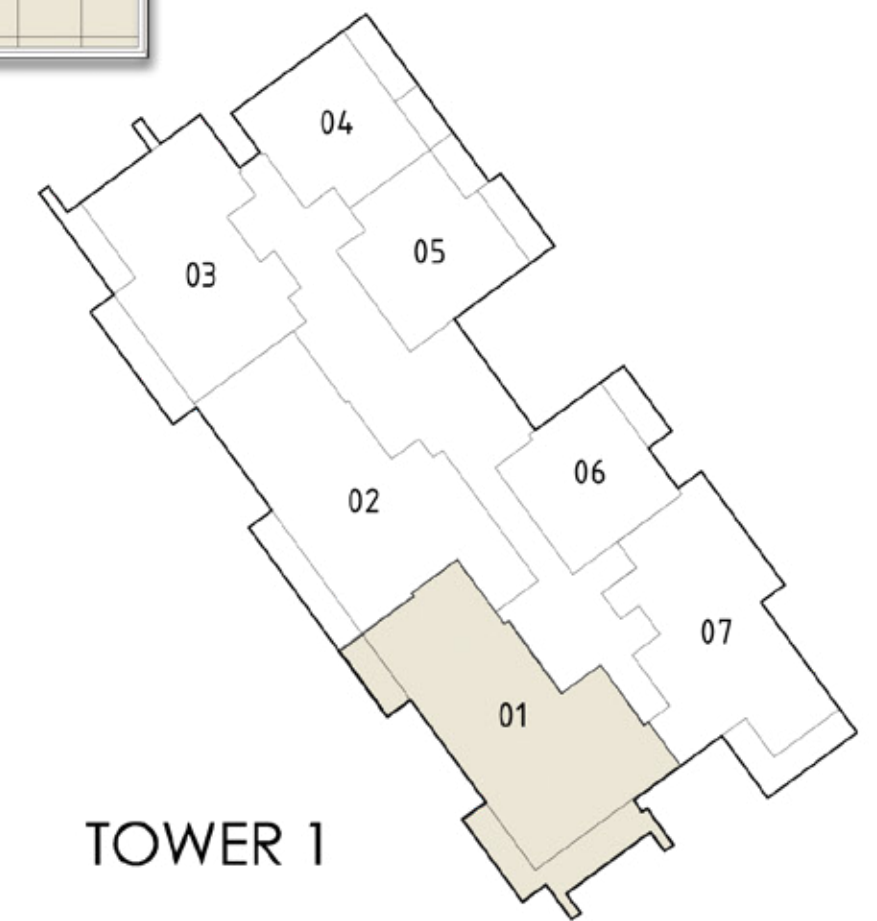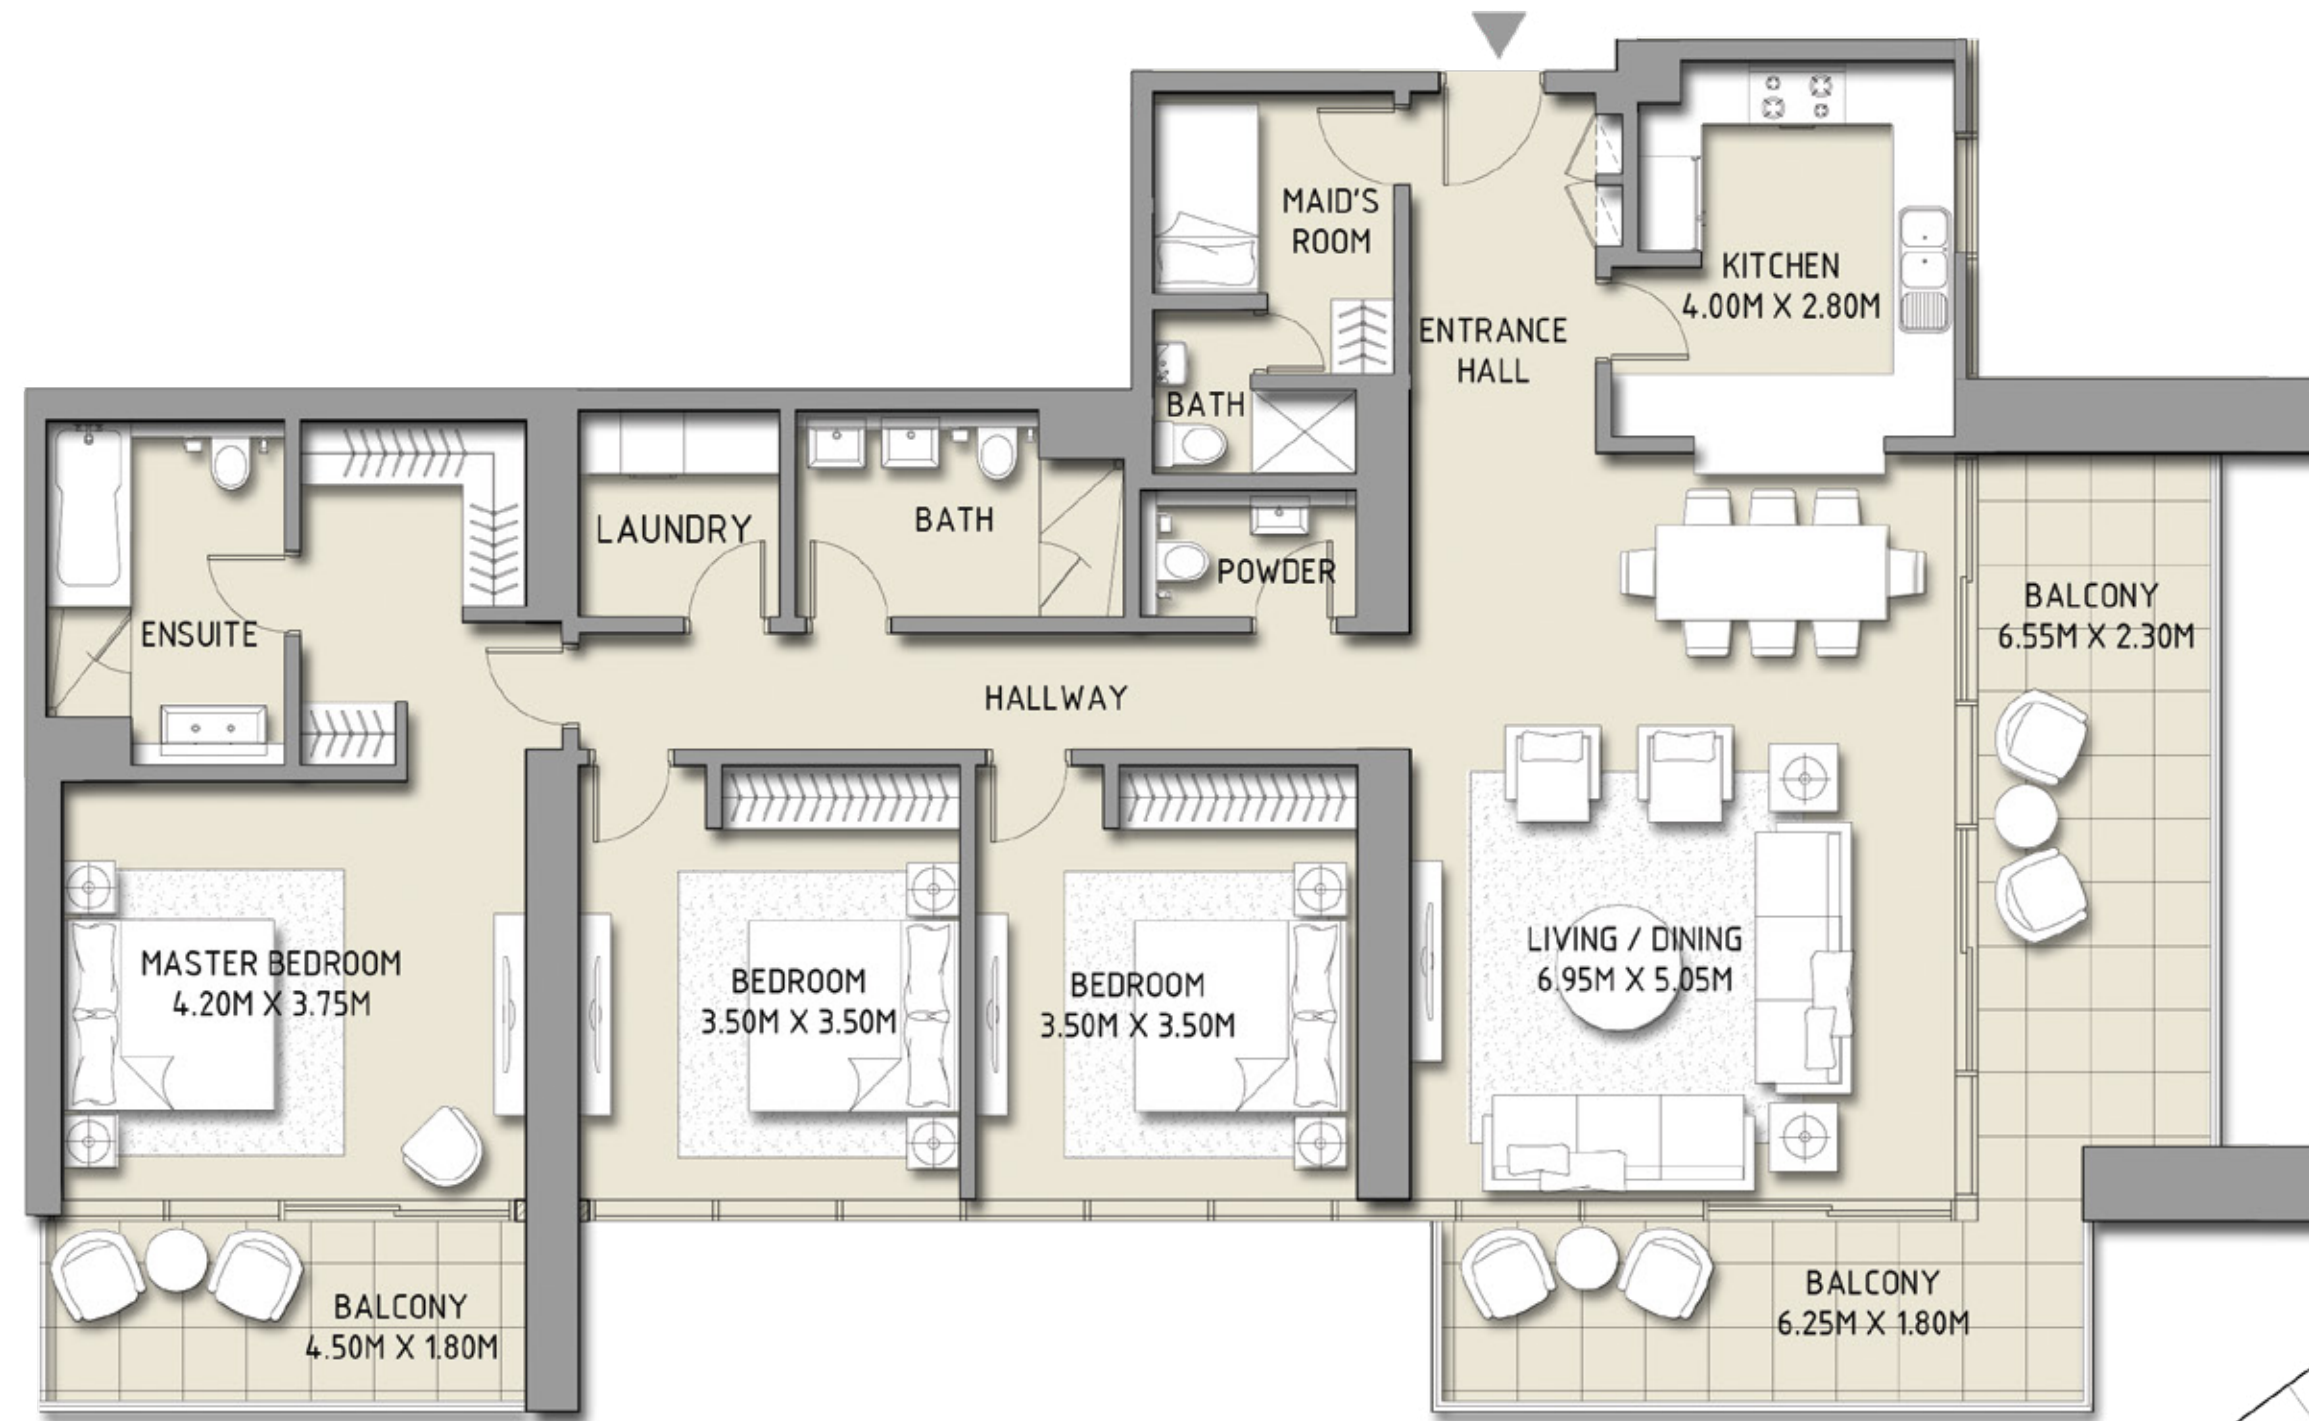

Disclaimer: 1. All room dimensions are measured to structural elements and exclude wall finishes and construction tolerances. 2. All dimensions have been provided by our consultant architects. 3. All materials, dimensions & drawings are approximate. Information is subject to change without notice. 4. Actual suite area may vary from the stated area. Drawings not to scale. The developer reserves the right to make revisions. 5. Calculation of suite area is measured as the area bounded by the centre line of demising or partition walls separating one unit from another unit, the exterior face of all exterior walls, and the exterior face of the corridor wall enclosing the adjoining unit. 6. Calculation of balcony area is measured as the area bounded by the centre line of demising or partition walls separating one unit from another unit, the outmost face of the enclosing guard and the external face of the unit adjoining the balcony. 7. The units are measured at typical floor in the building. Columns may vary in size depending on the floor level.

DOWNTOWN
DUBAI



BLVD CRESCENT

LEVEL 12 - 9 - 20 - 22 - 29 - 31 - 37
TOWER 1

3 BEDROOM

UNIT 1

| | | |
|--------------|----------------|--------------|
| SUITE AREA | 1840.95 SQ.FT. | 171.03 SQ.M. |
| BALCONY AREA | 384.59 SQ.FT. | 35.73 SQ.M. |
| TOTAL AREA | 2225.55 SQ.FT. | 206.76 SQ.M. |

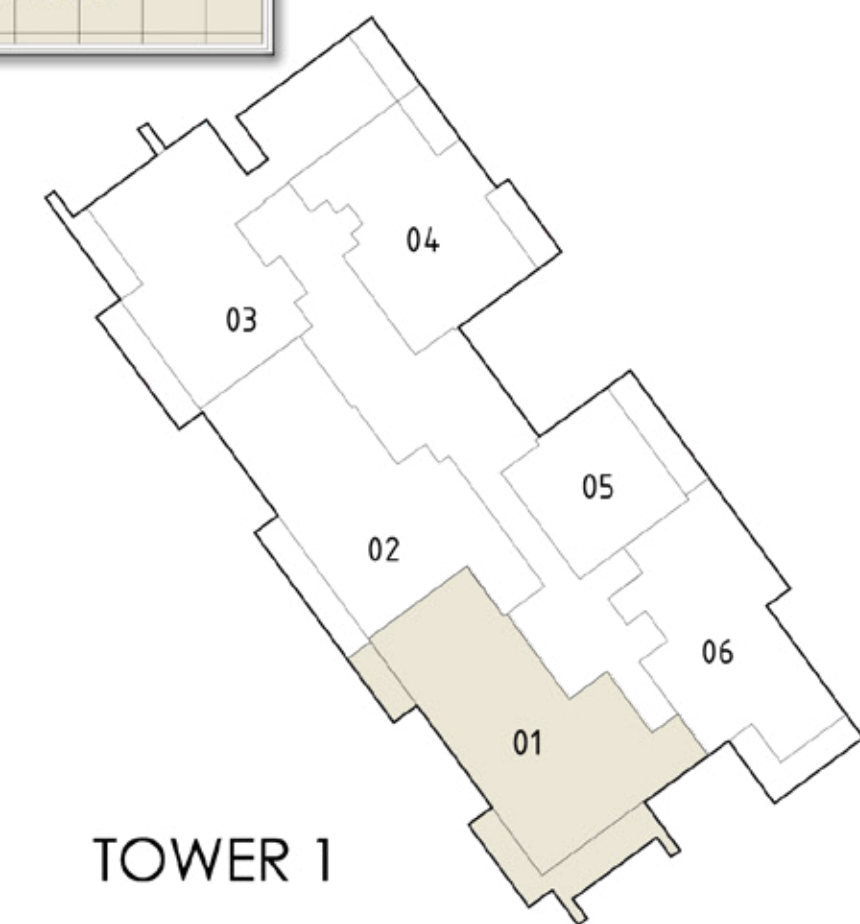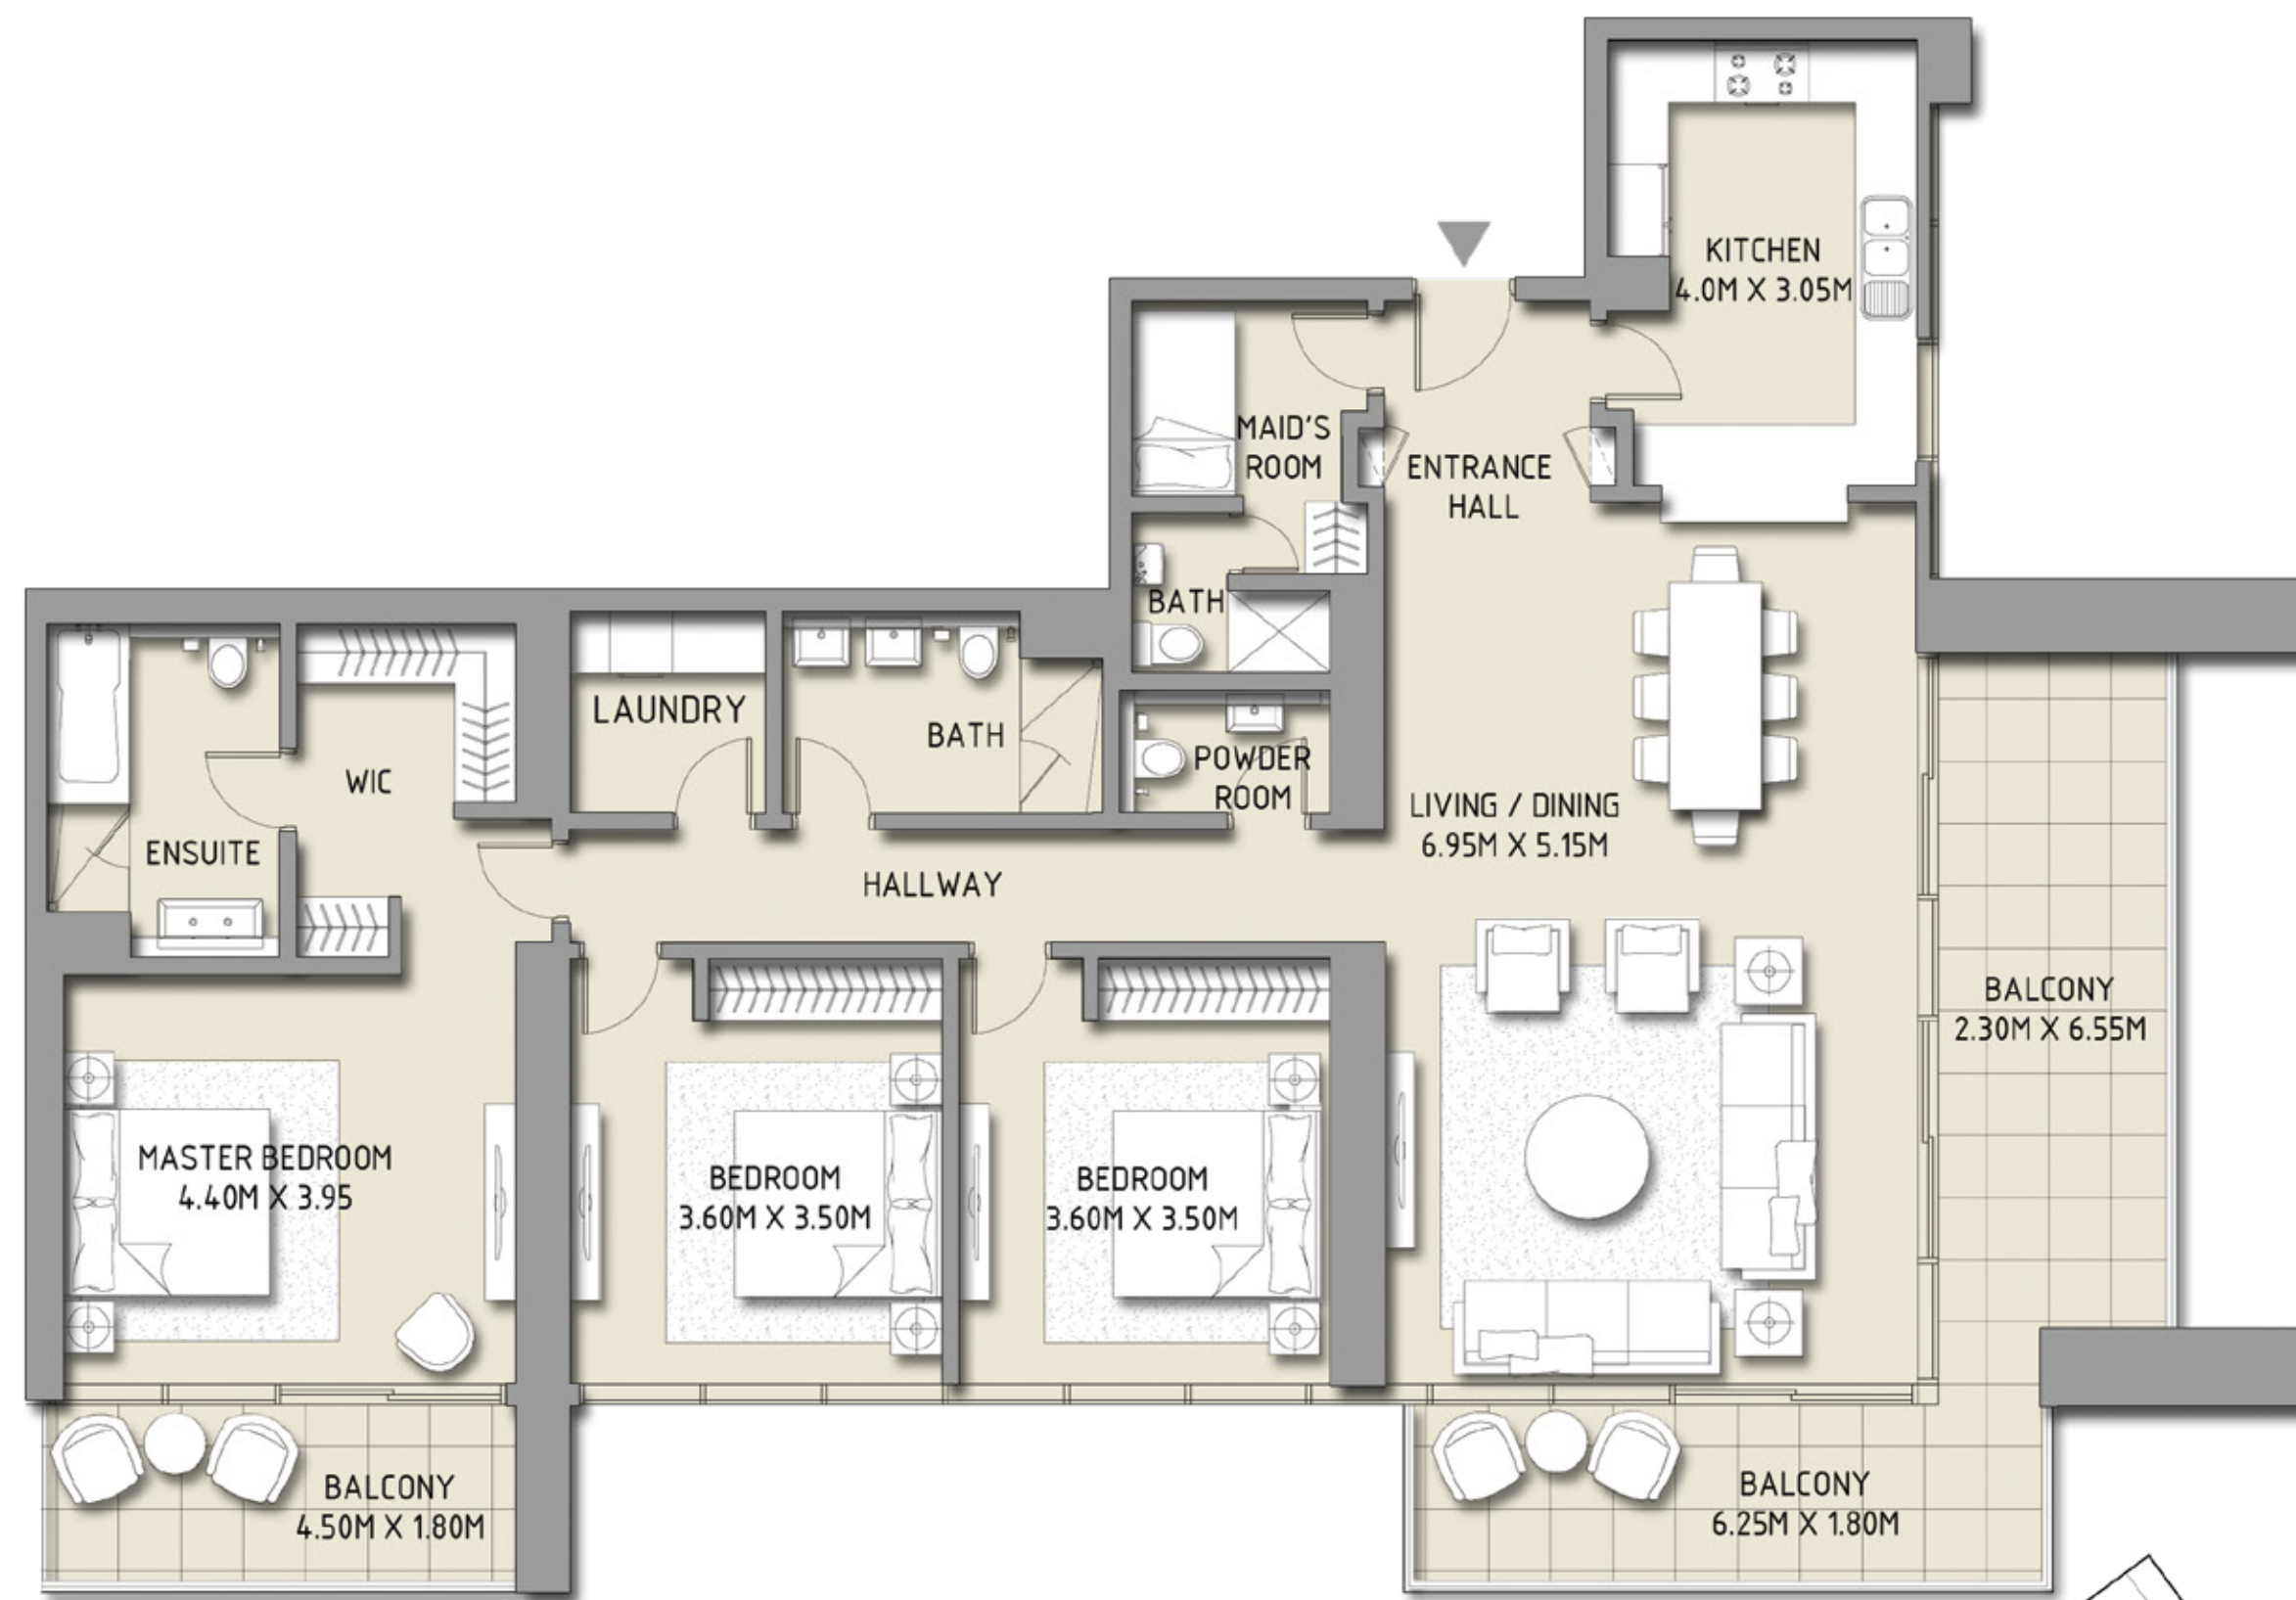

Disclaimer: 1. All room dimensions are measured to structural elements and exclude wall finishes and construction tolerances. 2. All dimensions have been provided by our consultant architects. 3. All materials, dimensions & drawings are approximate. Information is subject to change without notice. 4. Actual suite area may vary from the stated area. Drawings not to scale. The developer reserves the right to make revisions. 5. Calculation of suite area is measured as the area bounded by the centre line of demising or partition walls separating one unit from another unit, the exterior face of all exterior walls, and the exterior face of the corridor wall enclosing the adjoining unit. 6. Calculation of balcony area is measured as the area bounded by the centre line of demising or partition walls separating one unit from another unit, the outmost face of the enclosing guard and the external face of the unit adjoining the balcony. 7. The units are measured at typical floor in the building. Columns may vary in size depending on the floor level.

DOWNTOWN
DUBAI



BLVD CRESCENT

LEVEL 13 - 20 - 22 - 29 - 37
TOWER 1

3 BEDROOM

UNIT 2

| | | |
|--------------|----------------|--------------|
| SUITE AREA | 1797.14 SQ.FT. | 166.96 SQ.M. |
| BALCONY AREA | 171.90 SQ.FT. | 15.97 SQ.M. |
| TOTAL AREA | 1969.04 SQ.FT. | 182.93 SQ.M. |

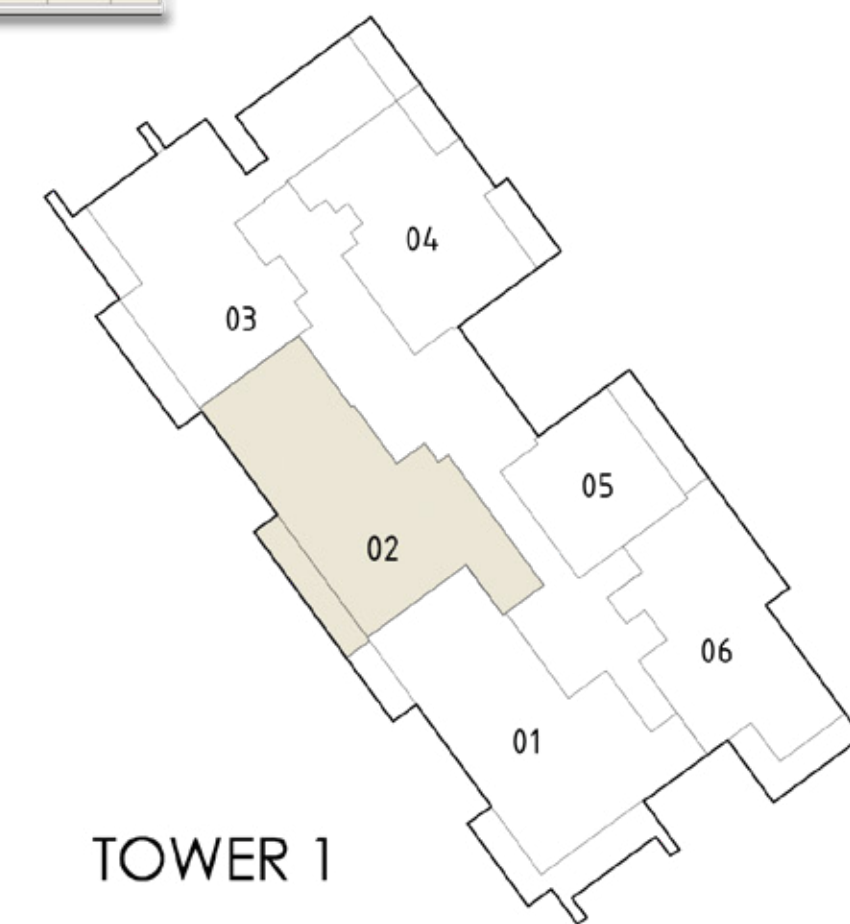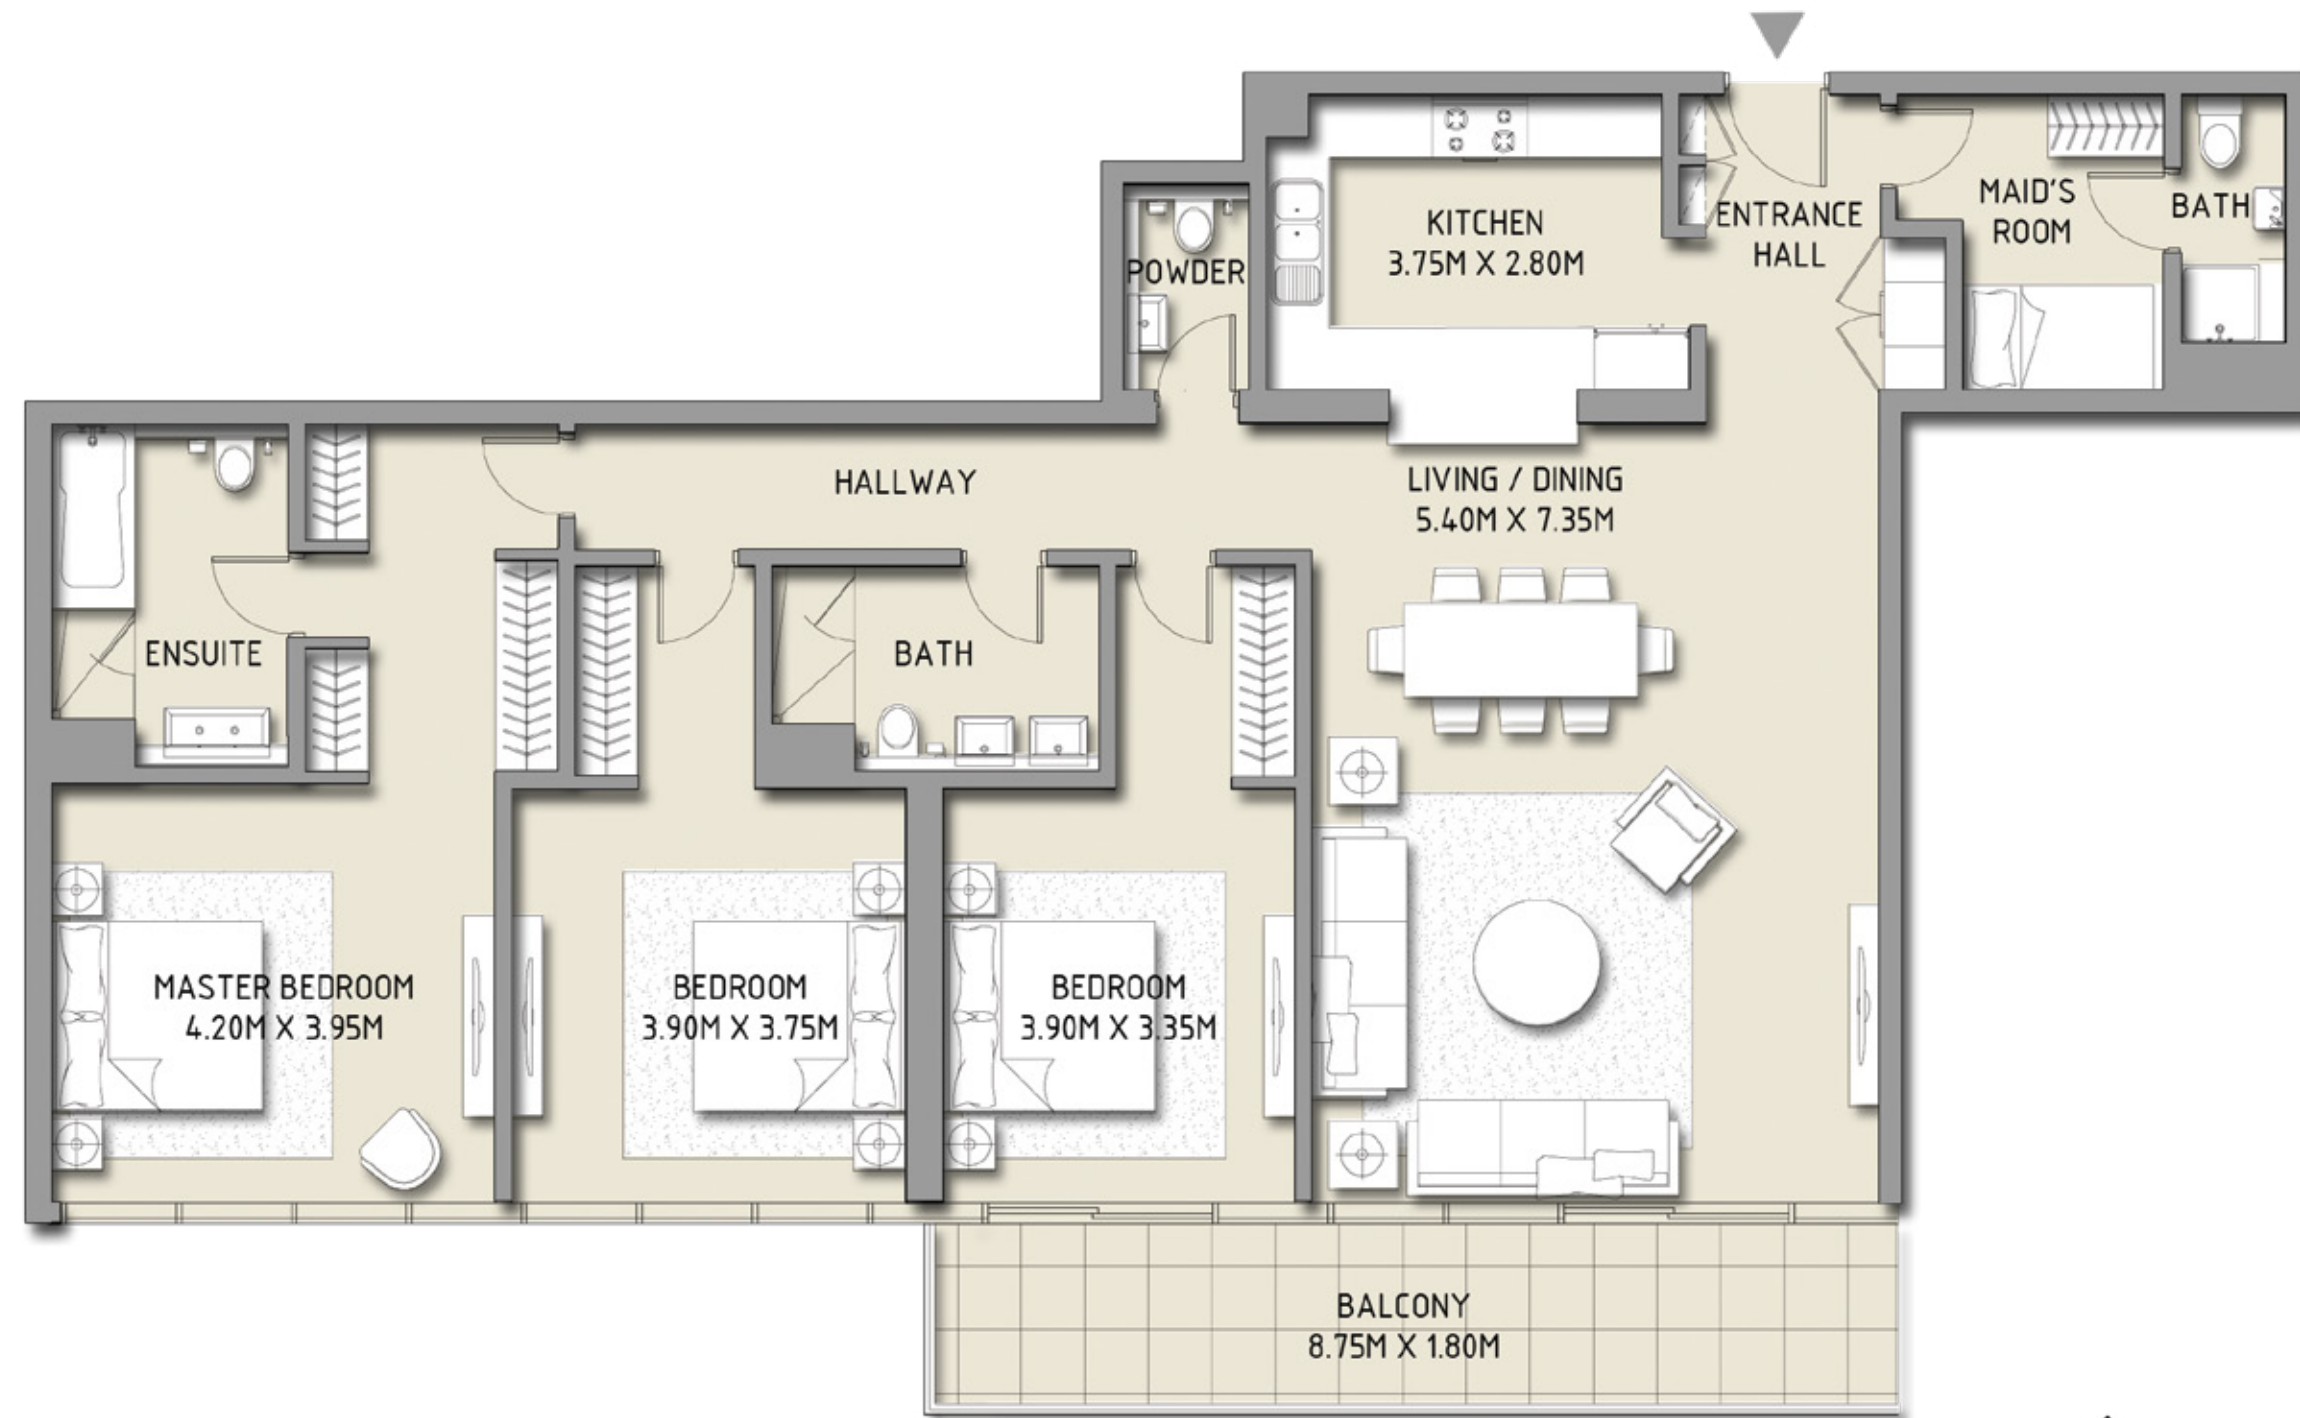

Disclaimer: 1. All room dimensions are measured to structural elements and exclude wall finishes and construction tolerances. 2. All dimensions have been provided by our consultant architects. 3. All materials, dimensions & drawings are approximate. Information is subject to change without notice. 4. Actual suite area may vary from the stated area. Drawings not to scale. The developer reserves the right to make revisions. 5. Calculation of suite area is measured as the area bounded by the centre line of demising or partition walls separating one unit from another unit, the exterior face of all exterior walls, and the exterior face of the corridor wall enclosing the adjoining unit. 6. Calculation of balcony area is measured as the area bounded by the centre line of demising or partition walls separating one unit from another unit, the outmost face of the enclosing guard and the external face of the unit adjoining the balcony. 7. The units are measured at typical floor in the building. Columns may vary in size depending on the floor level.

DOWNTOWN
DUBAI



BLVD CRESCENT

LEVEL 13 - 20 - 22 - 13
TOWER 1

3 BEDROOM

UNIT 3

| | | |
|--------------|----------------|--------------|
| SUITE AREA | 1841.60 SQ.FT. | 171.09 SQ.M. |
| BALCONY AREA | 356.07 SQ.FT. | 33.08 SQ.M. |
| TOTAL AREA | 2197.67 SQ.FT. | 204.17 SQ.M. |

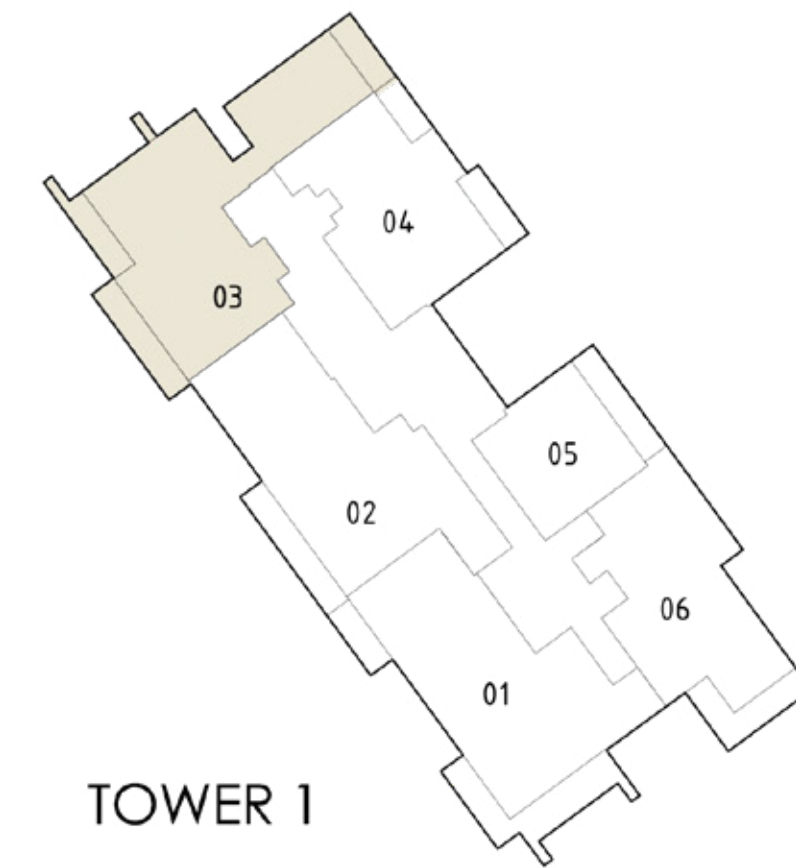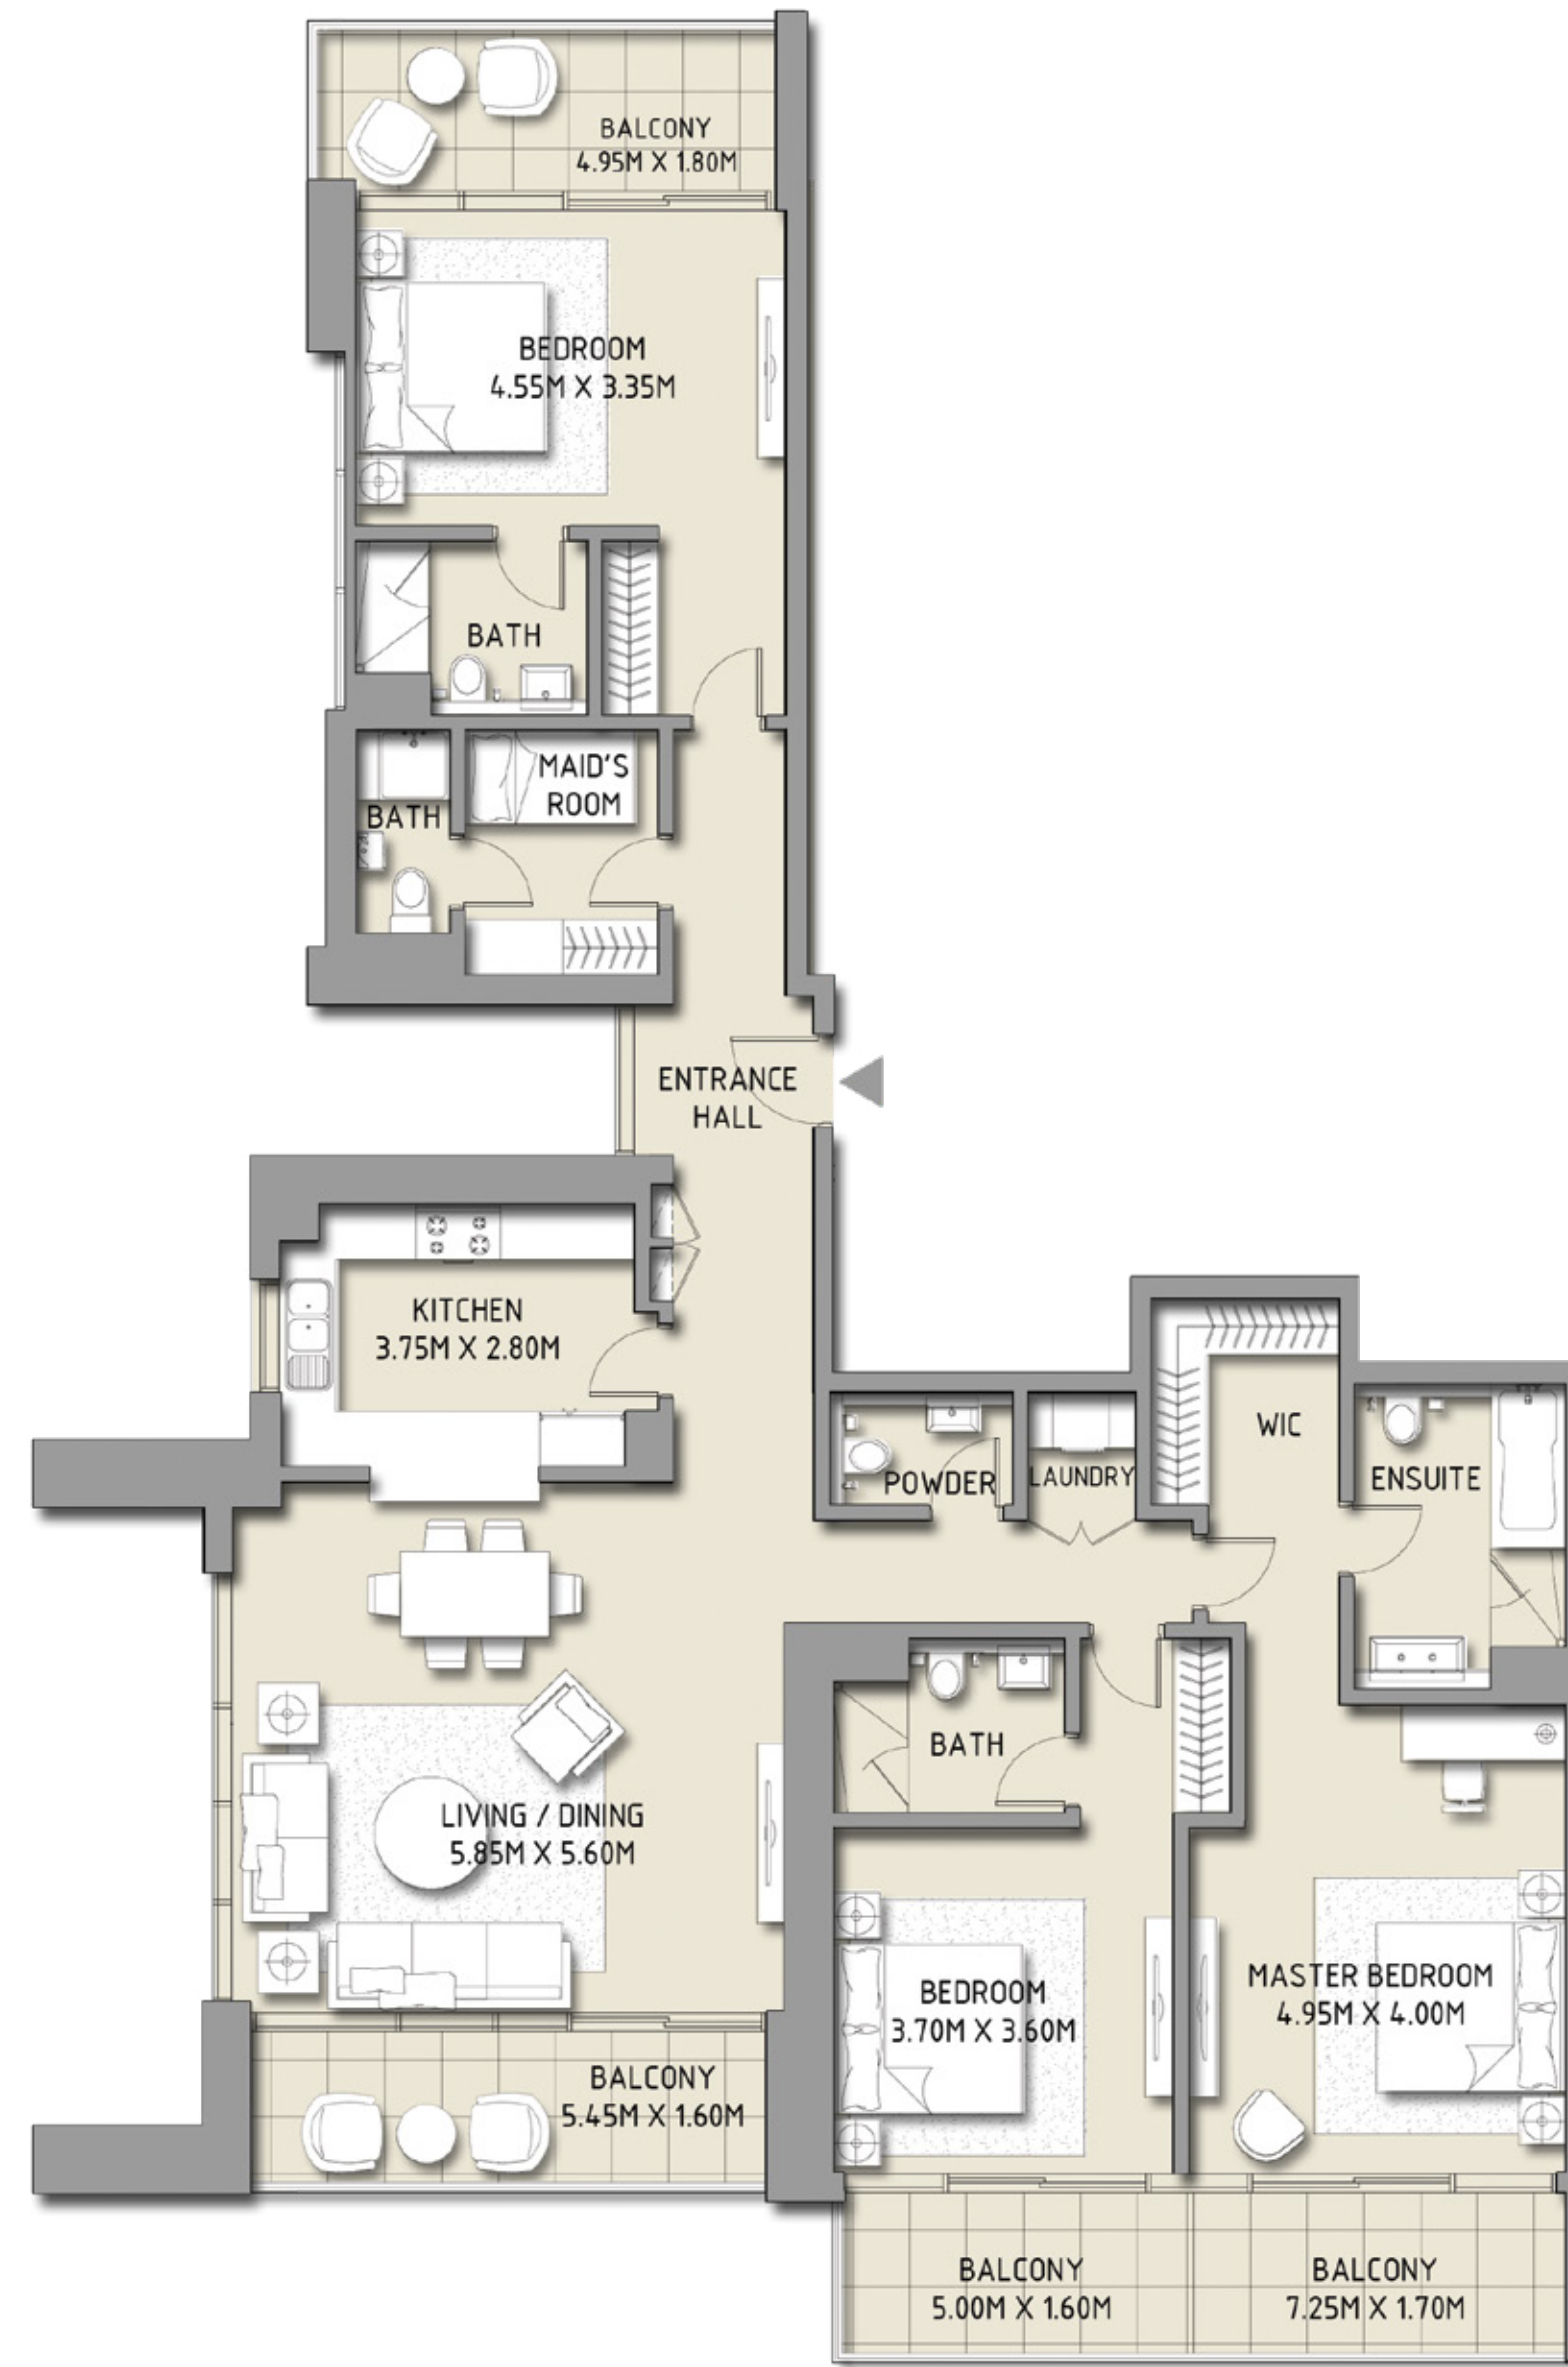

Disclaimer: 1. All room dimensions are measured to structural elements and exclude wall finishes and construction tolerances. 2. All dimensions have been provided by our consultant architects. 3. All materials, dimensions & drawings are approximate. Information is subject to change without notice. 4. Actual suite area may vary from the stated area. Drawings not to scale. The developer reserves the right to make revisions. 5. Calculation of suite area is measured as the area bounded by the centre line of demising or partition walls separating one unit from another unit, the exterior face of all exterior walls, and the exterior face of the corridor wall enclosing the adjoining unit. 6. Calculation of balcony area is measured as the area bounded by the centre line of demising or partition walls separating one unit from another unit, the outmost face of the enclosing guard and the external face of the unit adjoining the balcony. 7. The units are measured at typical floor in the building. Columns may vary in size depending on the floor level.

DOWNTOWN
DUBAI



BLVD CRESCENT

LEVEL 13 - 20 - 22 - 37
TOWER 1

2 BEDROOM

UNIT 4

| | | |
|--------------|----------------|--------------|
| SUITE AREA | 1228.59 SQ.FT. | 114.14 SQ.M. |
| BALCONY AREA | 175.67 SQ.FT. | 16.32 SQ.M. |
| TOTAL AREA | 1404.26 SQ.FT. | 130.46 SQ.M. |

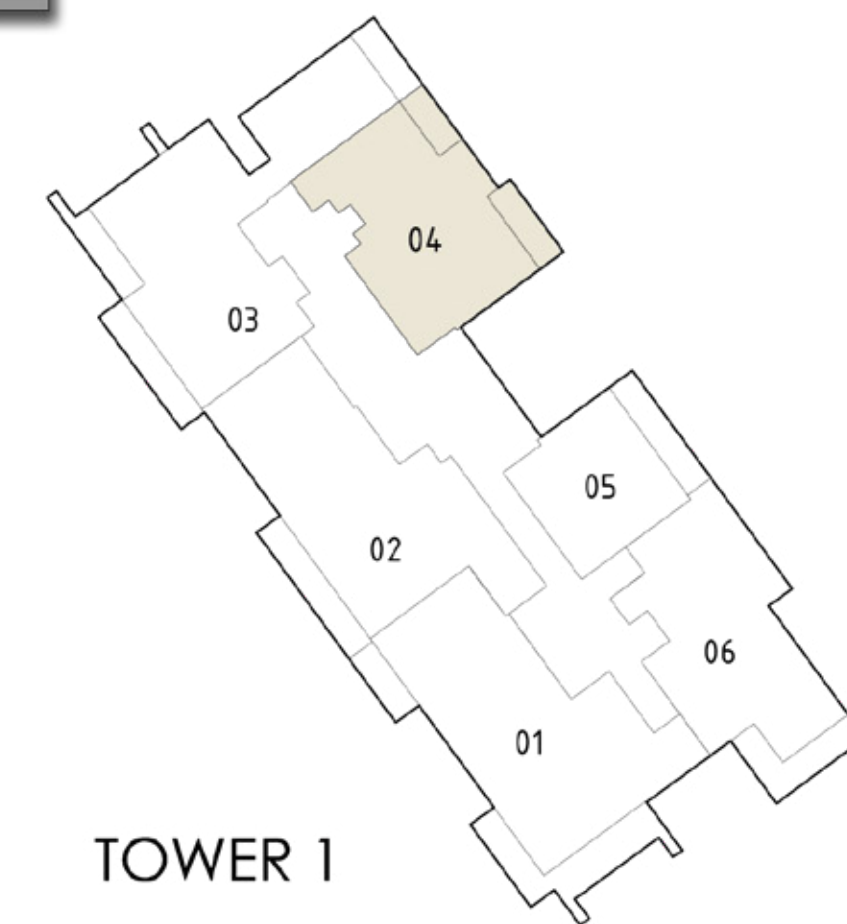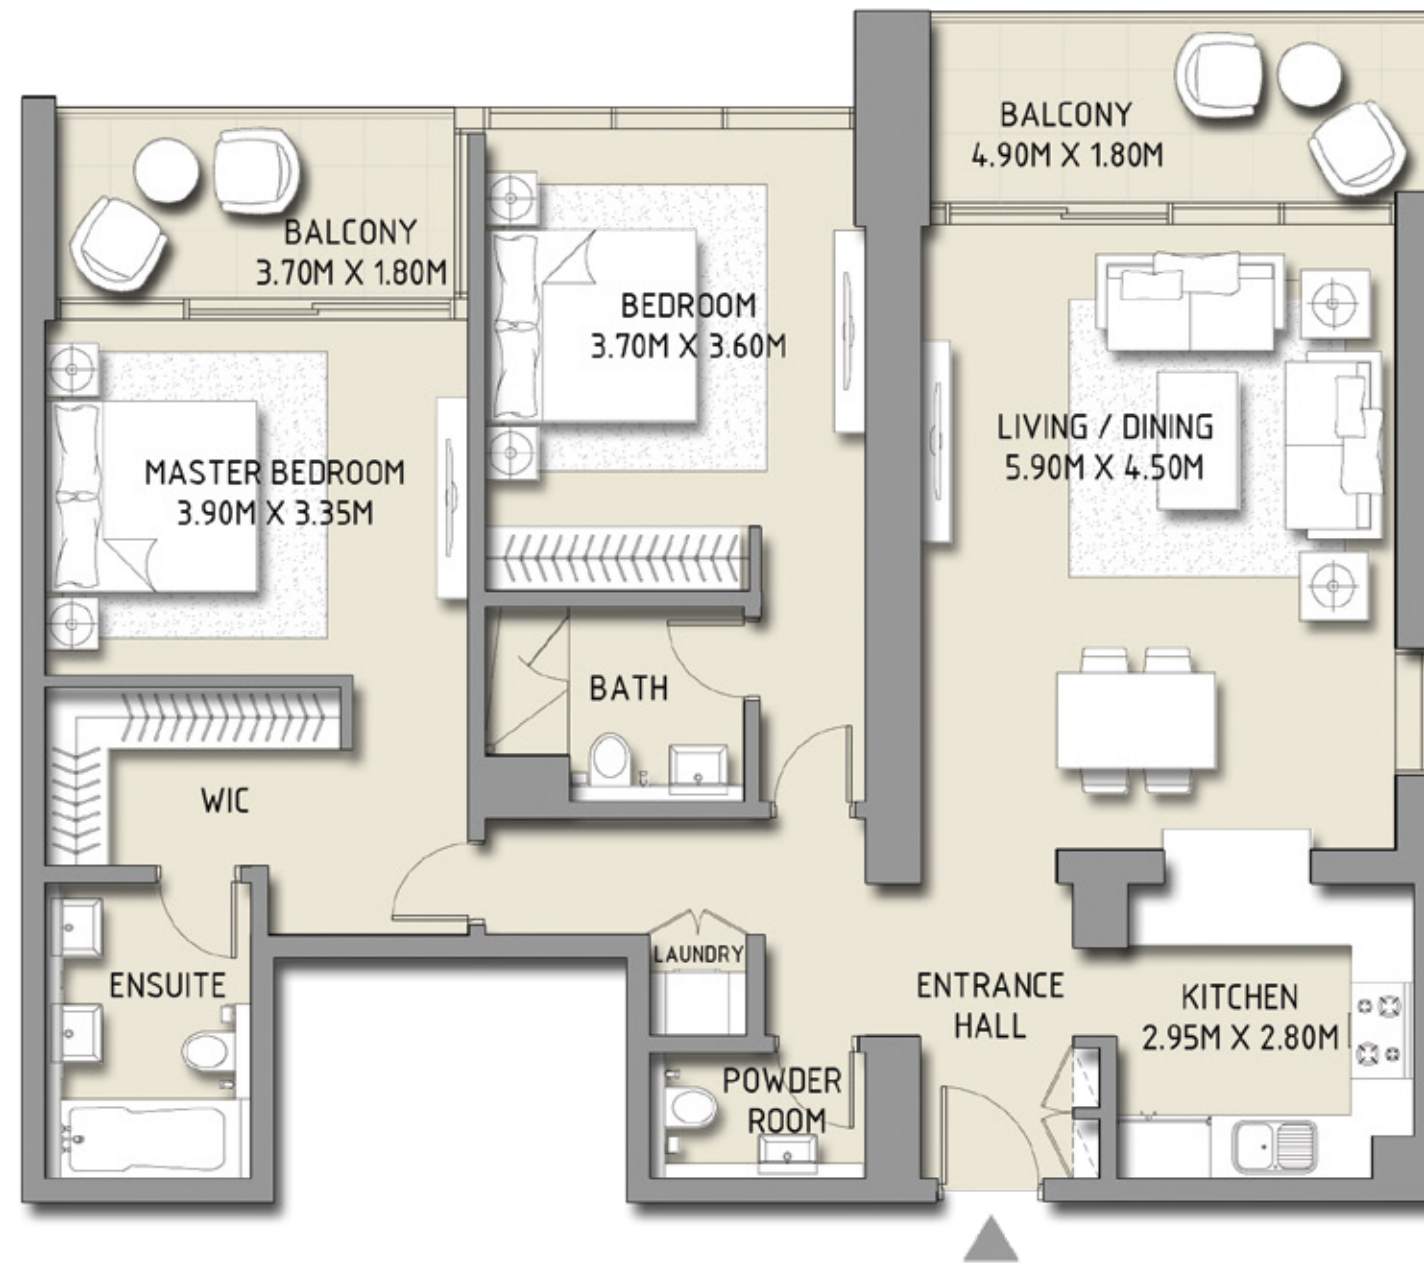

Disclaimer: 1. All room dimensions are measured to structural elements and exclude wall finishes and construction tolerances. 2. All dimensions have been provided by our consultant architects. 3. All materials, dimensions & drawings are approximate. Information is subject to change without notice. 4. Actual suite area may vary from the stated area. Drawings not to scale. The developer reserves the right to make revisions. 5. Calculation of suite area is measured as the area bounded by the centre line of demising or partition walls separating one unit from another unit, the exterior face of all exterior walls, and the exterior face of the corridor wall enclosing the adjoining unit. 6. Calculation of balcony area is measured as the area bounded by the centre line of demising or partition walls separating one unit from another unit, the outmost face of the enclosing guard and the external face of the unit adjoining the balcony. 7. The units are measured at typical floor in the building. Columns may vary in size depending on the floor level.

DOWNTOWN
DUBAI



BLVD CRESCENT

LEVEL 13 - 20 - 22 - 37
TOWER 1

1 BEDROOM

UNIT 5

| | | |
|--------------|---------------|-------------|
| SUITE AREA | 744.32 SQ.FT. | 69.15 SQ.M. |
| BALCONY AREA | 164.36 SQ.FT. | 15.27 SQ.M. |
| TOTAL AREA | 908.69 SQ.FT. | 84.42 SQ.M. |

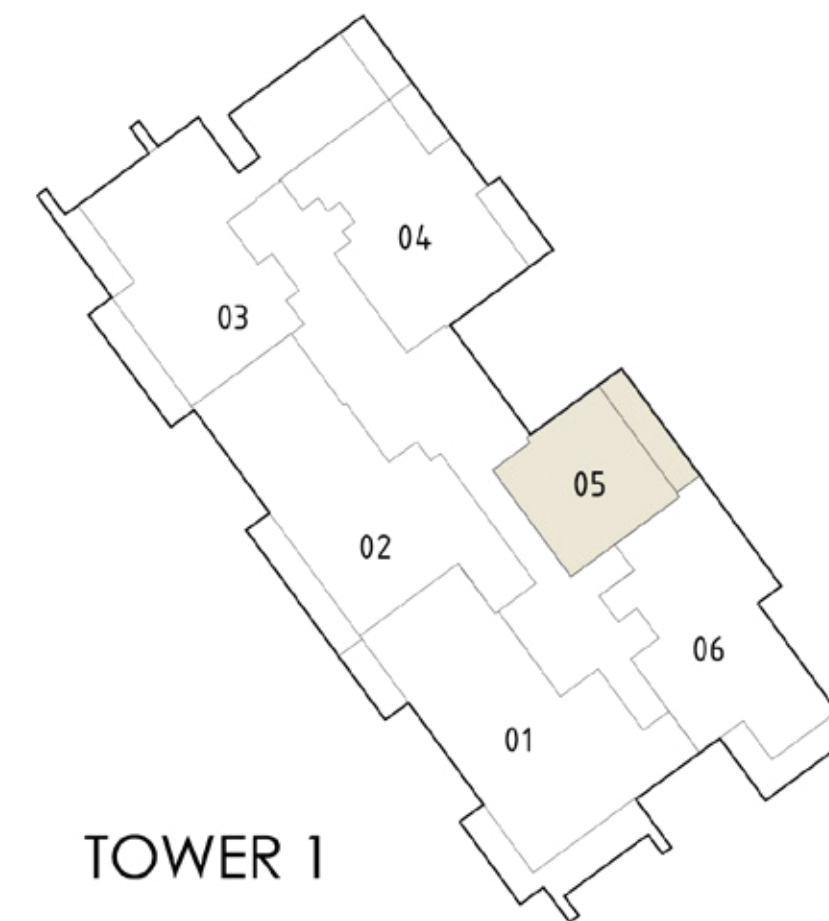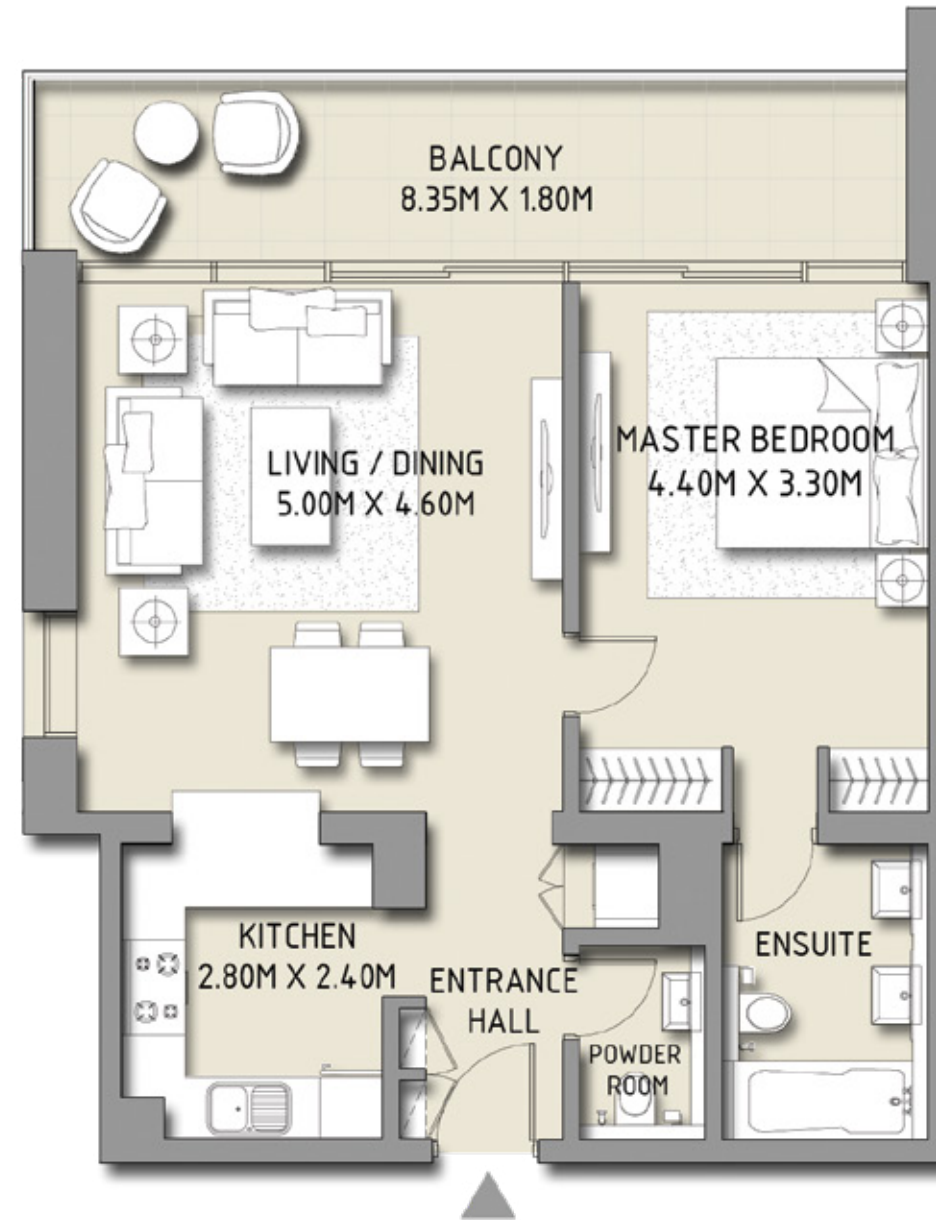

Disclaimer: 1. All room dimensions are measured to structural elements and exclude wall finishes and construction tolerances. 2. All dimensions have been provided by our consultant architects. 3. All materials, dimensions & drawings are approximate. Information is subject to change without notice. 4. Actual suite area may vary from the stated area. Drawings not to scale. The developer reserves the right to make revisions. 5. Calculation of suite area is measured as the area bounded by the centre line of demising or partition walls separating one unit from another unit, the exterior face of all exterior walls, and the exterior face of the corridor wall enclosing the adjoining unit. 6. Calculation of balcony area is measured as the area bounded by the centre line of demising or partition walls separating one unit from another unit, the outmost face of the enclosing guard and the external face of the unit adjoining the balcony. 7. The units are measured at typical floor in the building. Columns may vary in size depending on the floor level.

DOWNTOWN
DUBAI


BLVD CRESCENT

LEVEL 13 - 20 - 22 - 37
TOWER 1

2 BEDROOM

UNIT 6

| | | |
|--------------|----------------|--------------|
| SUITE AREA | 1349.04 SQ.FT. | 125.33 SQ.M. |
| BALCONY AREA | 188.48 SQ.FT. | 17.51 SQ.M. |
| TOTAL AREA | 1537.52 SQ.FT. | 142.84 SQ.M. |

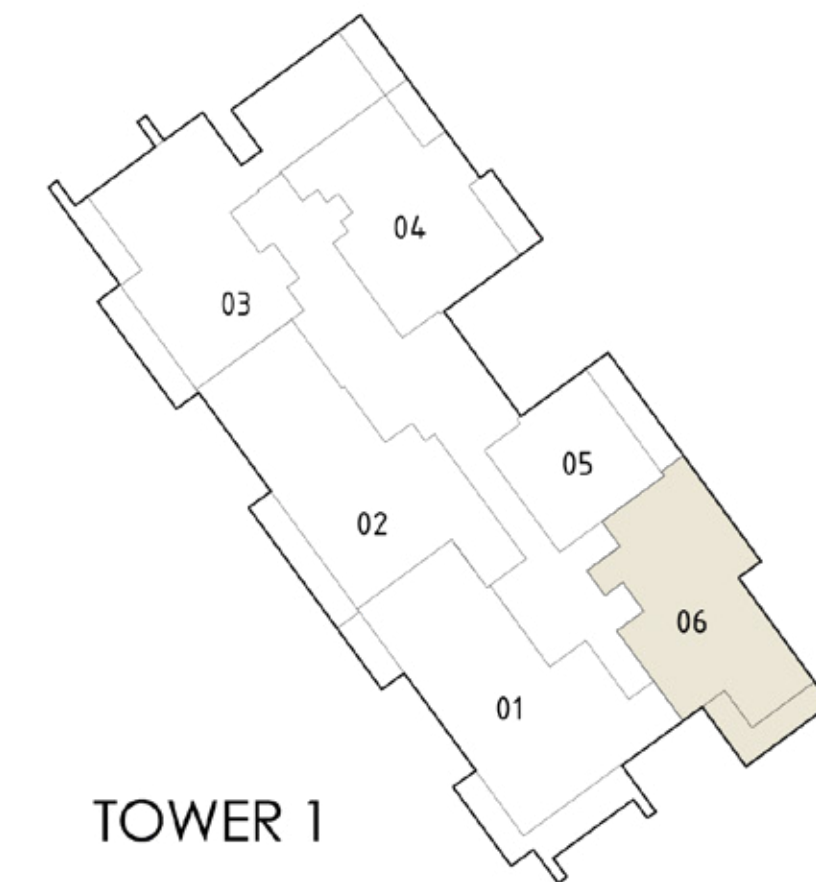

Disclaimer: 1. All room dimensions are measured to structural elements and exclude wall finishes and construction tolerances. 2. All dimensions have been provided by our consultant architects. 3. All materials, dimensions & drawings are approximate. Information is subject to change without notice. 4. Actual suite area may vary from the stated area. Drawings not to scale. The developer reserves the right to make revisions. 5. Calculation of suite area is measured as the area bounded by the centre line of demising or partition walls separating one unit from another unit, the exterior face of all exterior walls, and the exterior face of the corridor wall enclosing the adjoining unit. 6. Calculation of balcony area is measured as the area bounded by the centre line of demising or partition walls separating one unit from another unit, the outmost face of the enclosing guard and the external face of the unit adjoining the balcony. 7. The units are measured at typical floor in the building. Columns may vary in size depending on the floor level.



FIDU PROPERTIES

菲 | 度 | 房 | 地 | 产

CHINA - DUBAI



800299 | +97152 599 9999

 04 339 9222  info@fiduproperties.com  www.299.com

P.O Box: 50910 Emaar Square Building 4, Office #404 & 408, Downtown Dubai, UAE